


EXISTING CONDITONS




- Proposal Features
- Expanded Patio
  - Path Connecting Future Highland Bridge Develop
  - Smoking Area
  - Site Drainage - Raingardens
  - Smoking Area
  - Lighting

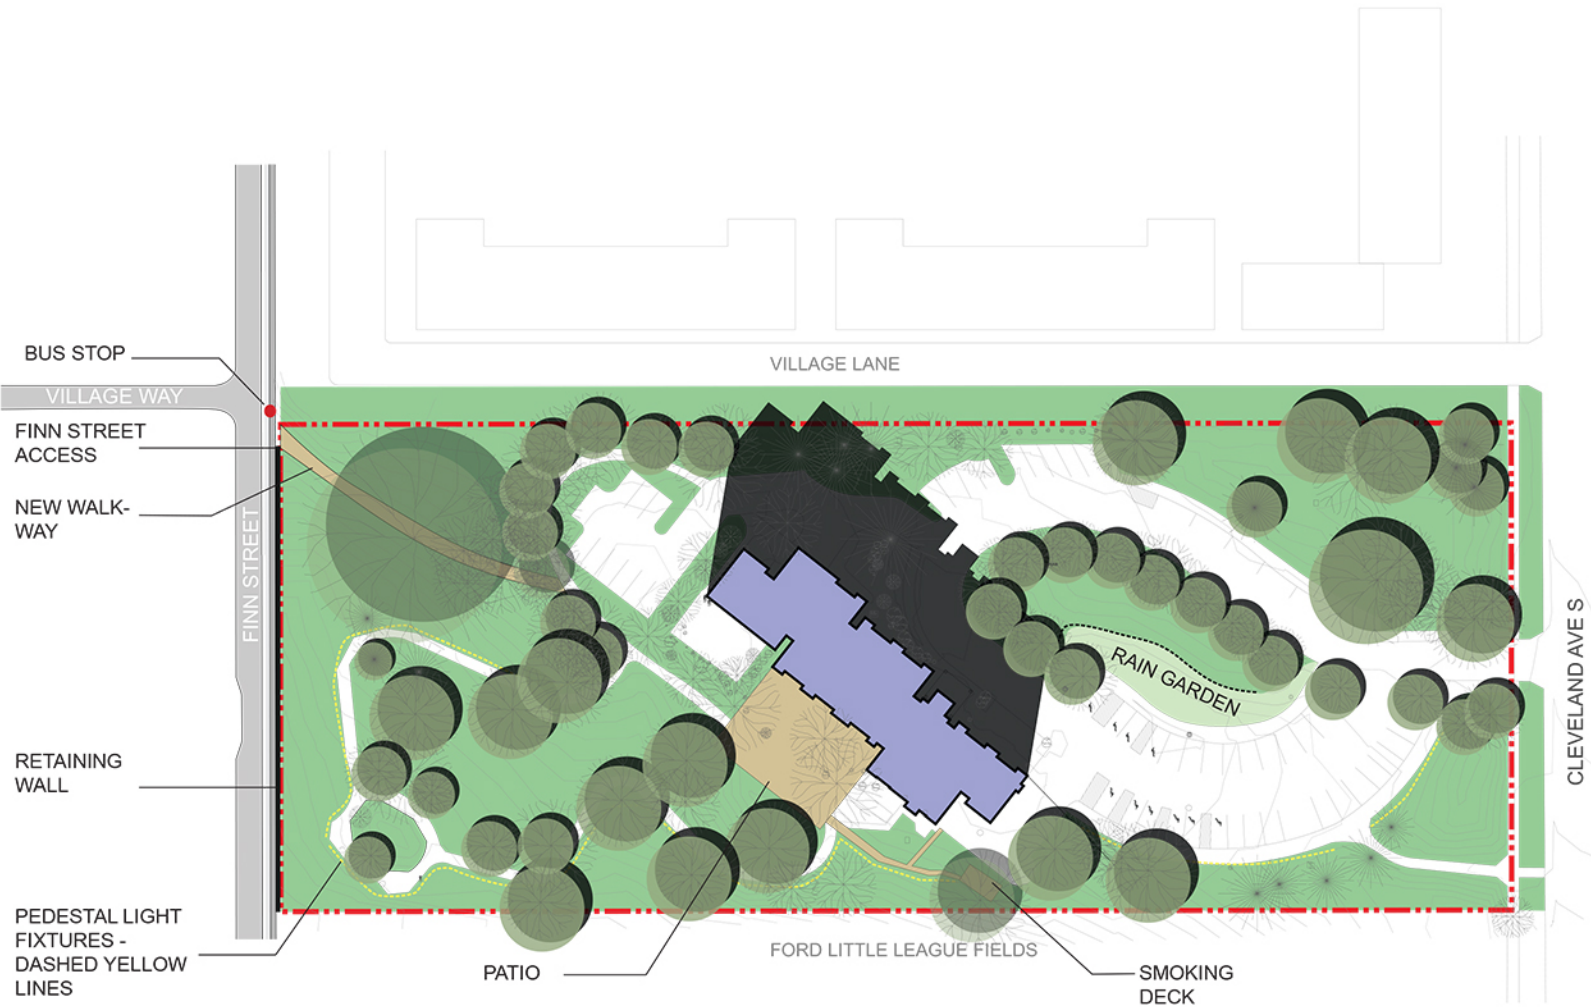







RAIN GARDEN

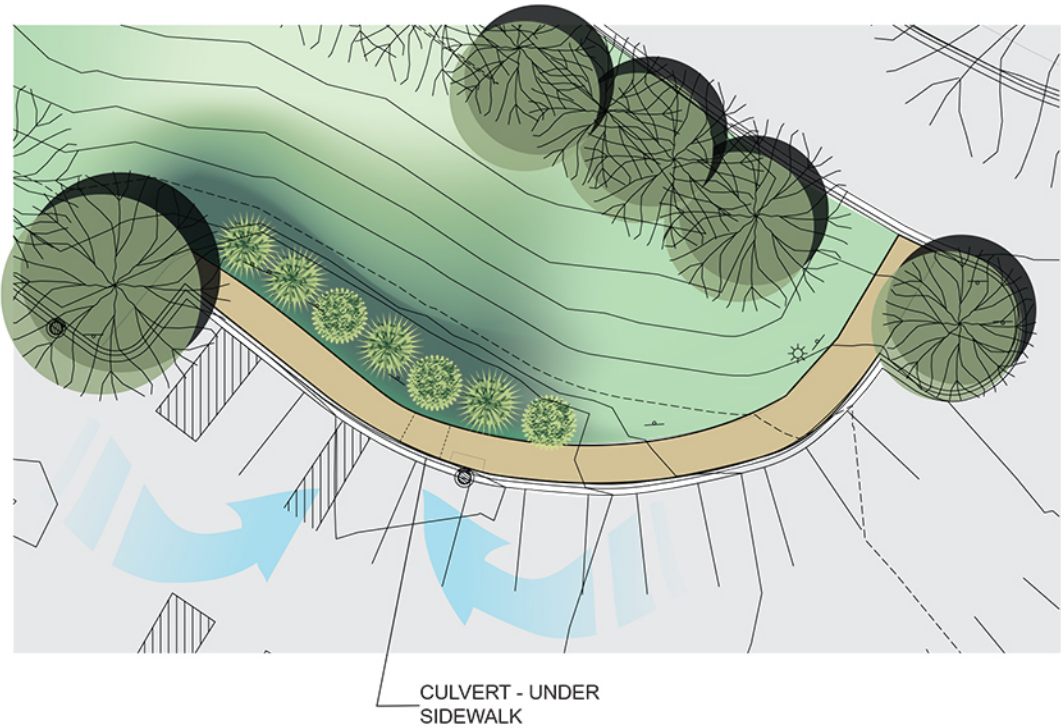

SMOKING DECK

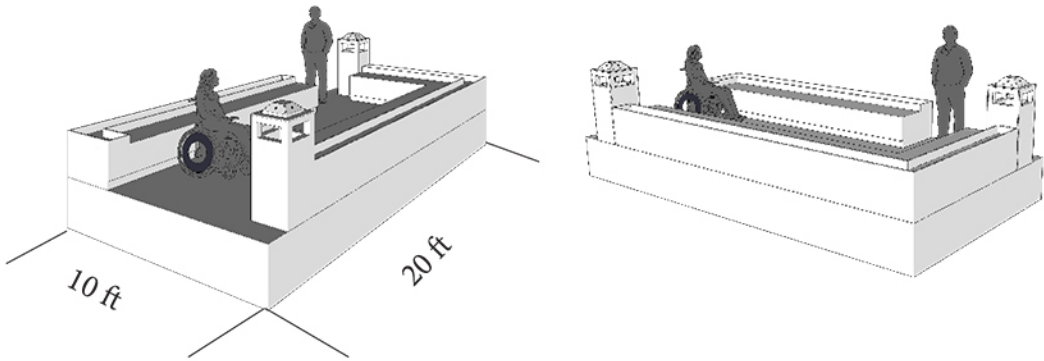





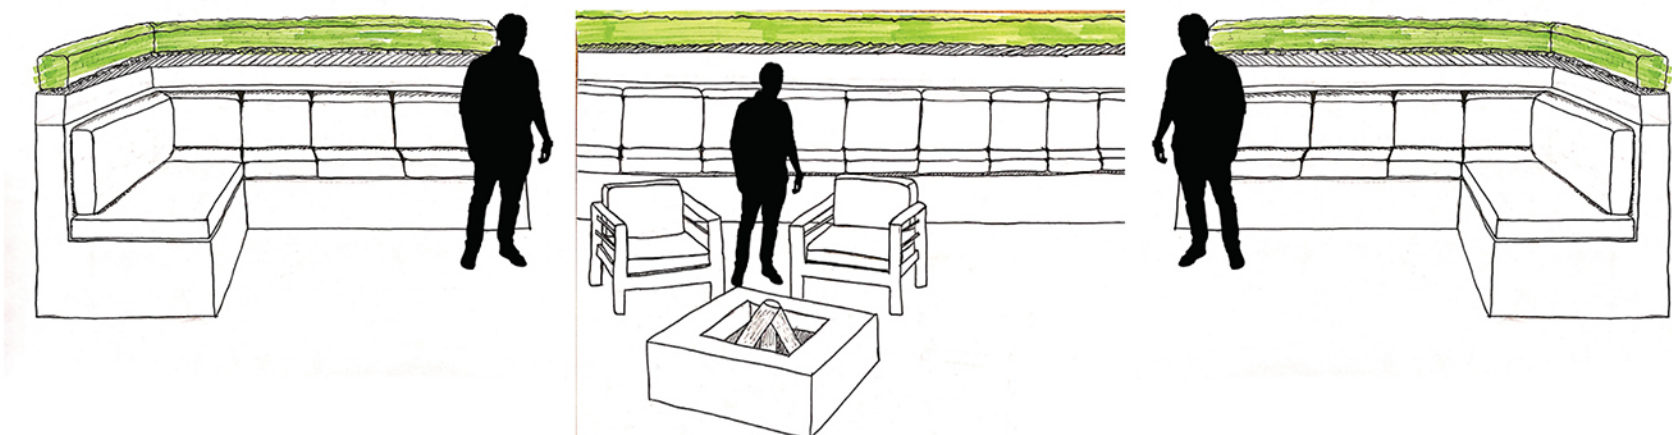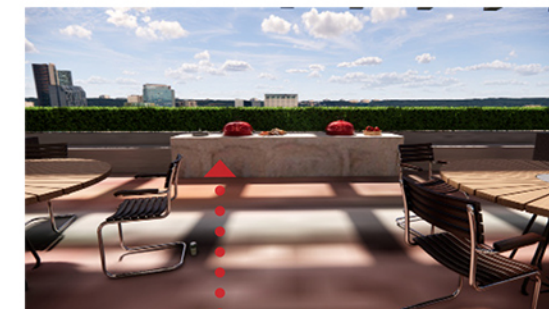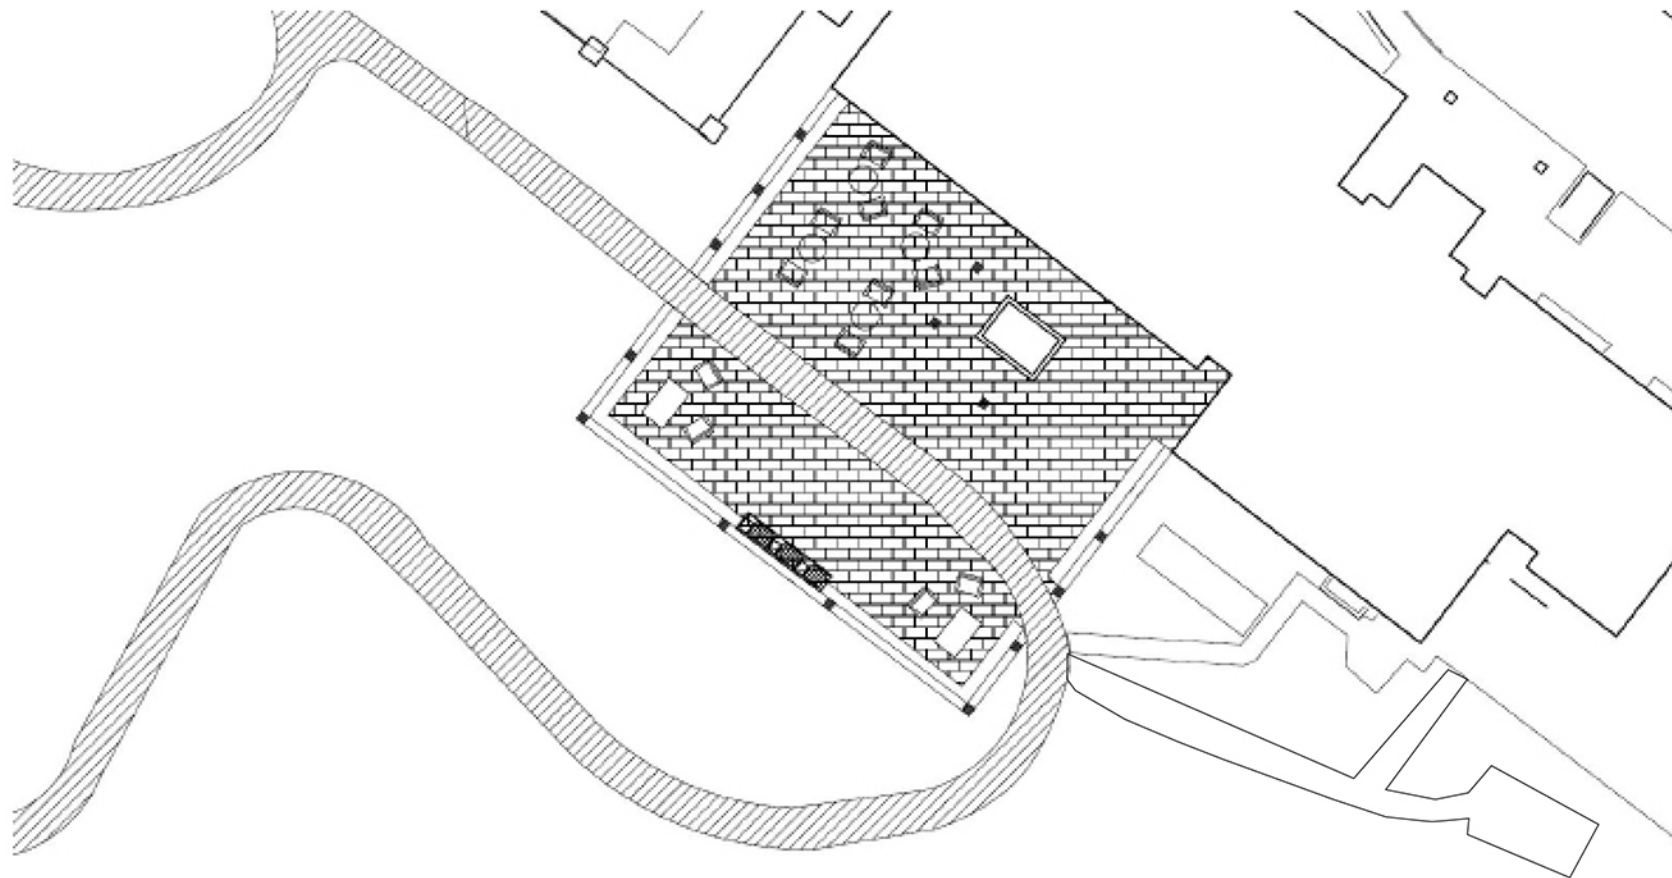

Poured concrete benches  
outlining the patio.

Poured concrete counter  
space with inset barbeque's  
for communal grilling.



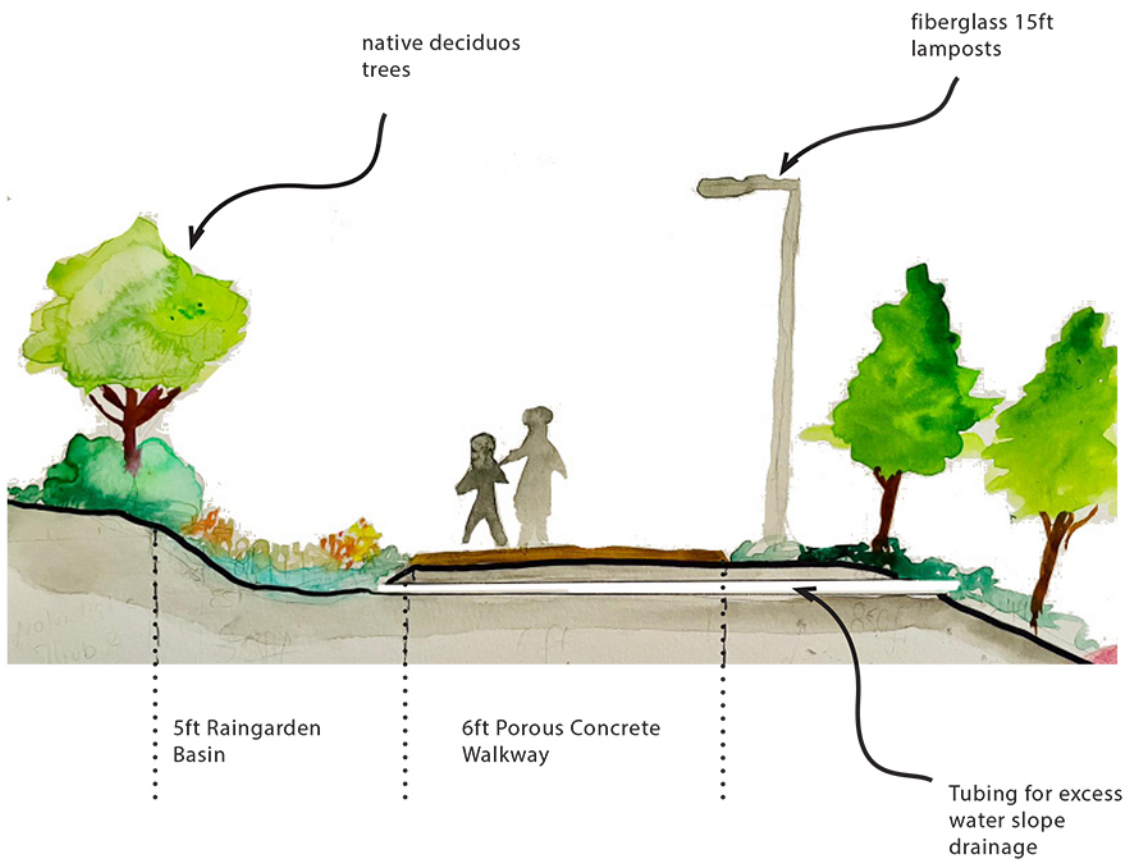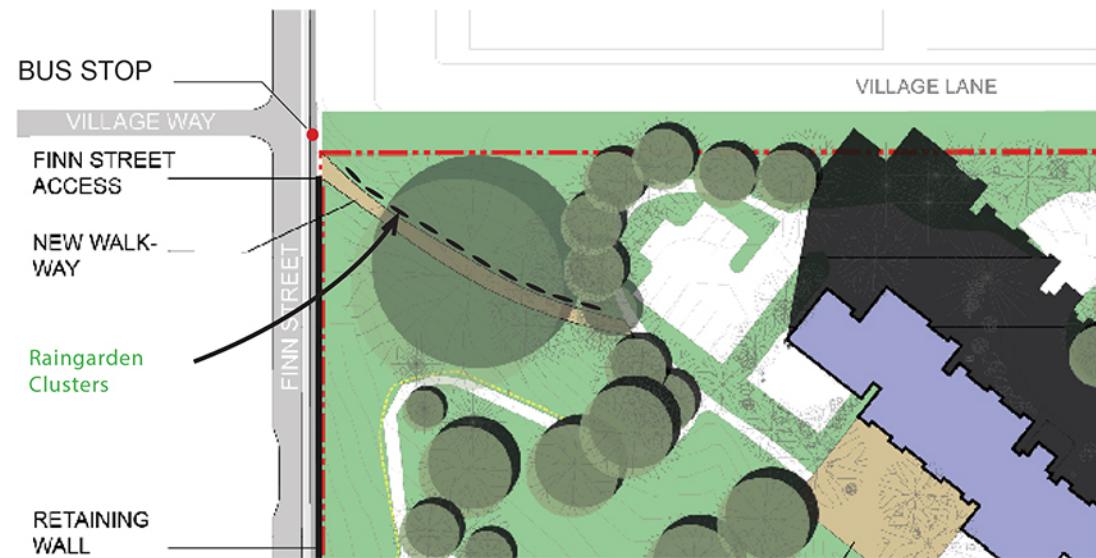

Fiberglass street lights to illuminate both sides of the stone path.

Concrete porous path straightly alined for a more secure walk.

Raingarden to stop water making the sidewalk slippery during winter. It contains tubing underneath for the free movement of water to the rest of the site.

