



CLIENT NEEDS:

OUTDOOR AMENITY SPACES ON THE CAMPUS INCLUDING:

- COMMUNITY GARDENING OPPORTUNITIES FOR ALL THREE BUILDINGS
- RELOCATED SAFE DRINKING SPACE FOR THE GLENWOOD RESIDENCE
 - INCLUDES A PRIVATE AND SHELTERED AREA FOR GLENWOOD TENANTS
- OUTDOOR AREAS FOR ALL THREE OF THE BUILDINGS
 - INCLUDES SOBER RECREATION AREAS
 - SEATING AREAS FOR PEOPLE TO ENJOY




CATHOLIC
CHARITIES
of St. Paul and Minneapolis


EXISTING ISSUES:

- OUTDOOR SPACES CAN BE DIFFICULT TO MAINTAIN
 - THORNY SHRUBS COLLECT GARBAGE
 - AREAS BECOME OVERGROWN EASILY
- SAFE DRINKING AREA LOOKS TEMPORARY, UNWELCOMING




- BIKES & PERSONAL CARTS UNPROTECTED FROM ELEMENTS
- ENTRANCES TO SITE ARE VERY PUBLIC-FACING
- SOUTHWEST LIGHTRAIL PROJECT TAKING SOUTHERN PORTION OF PROPERTY

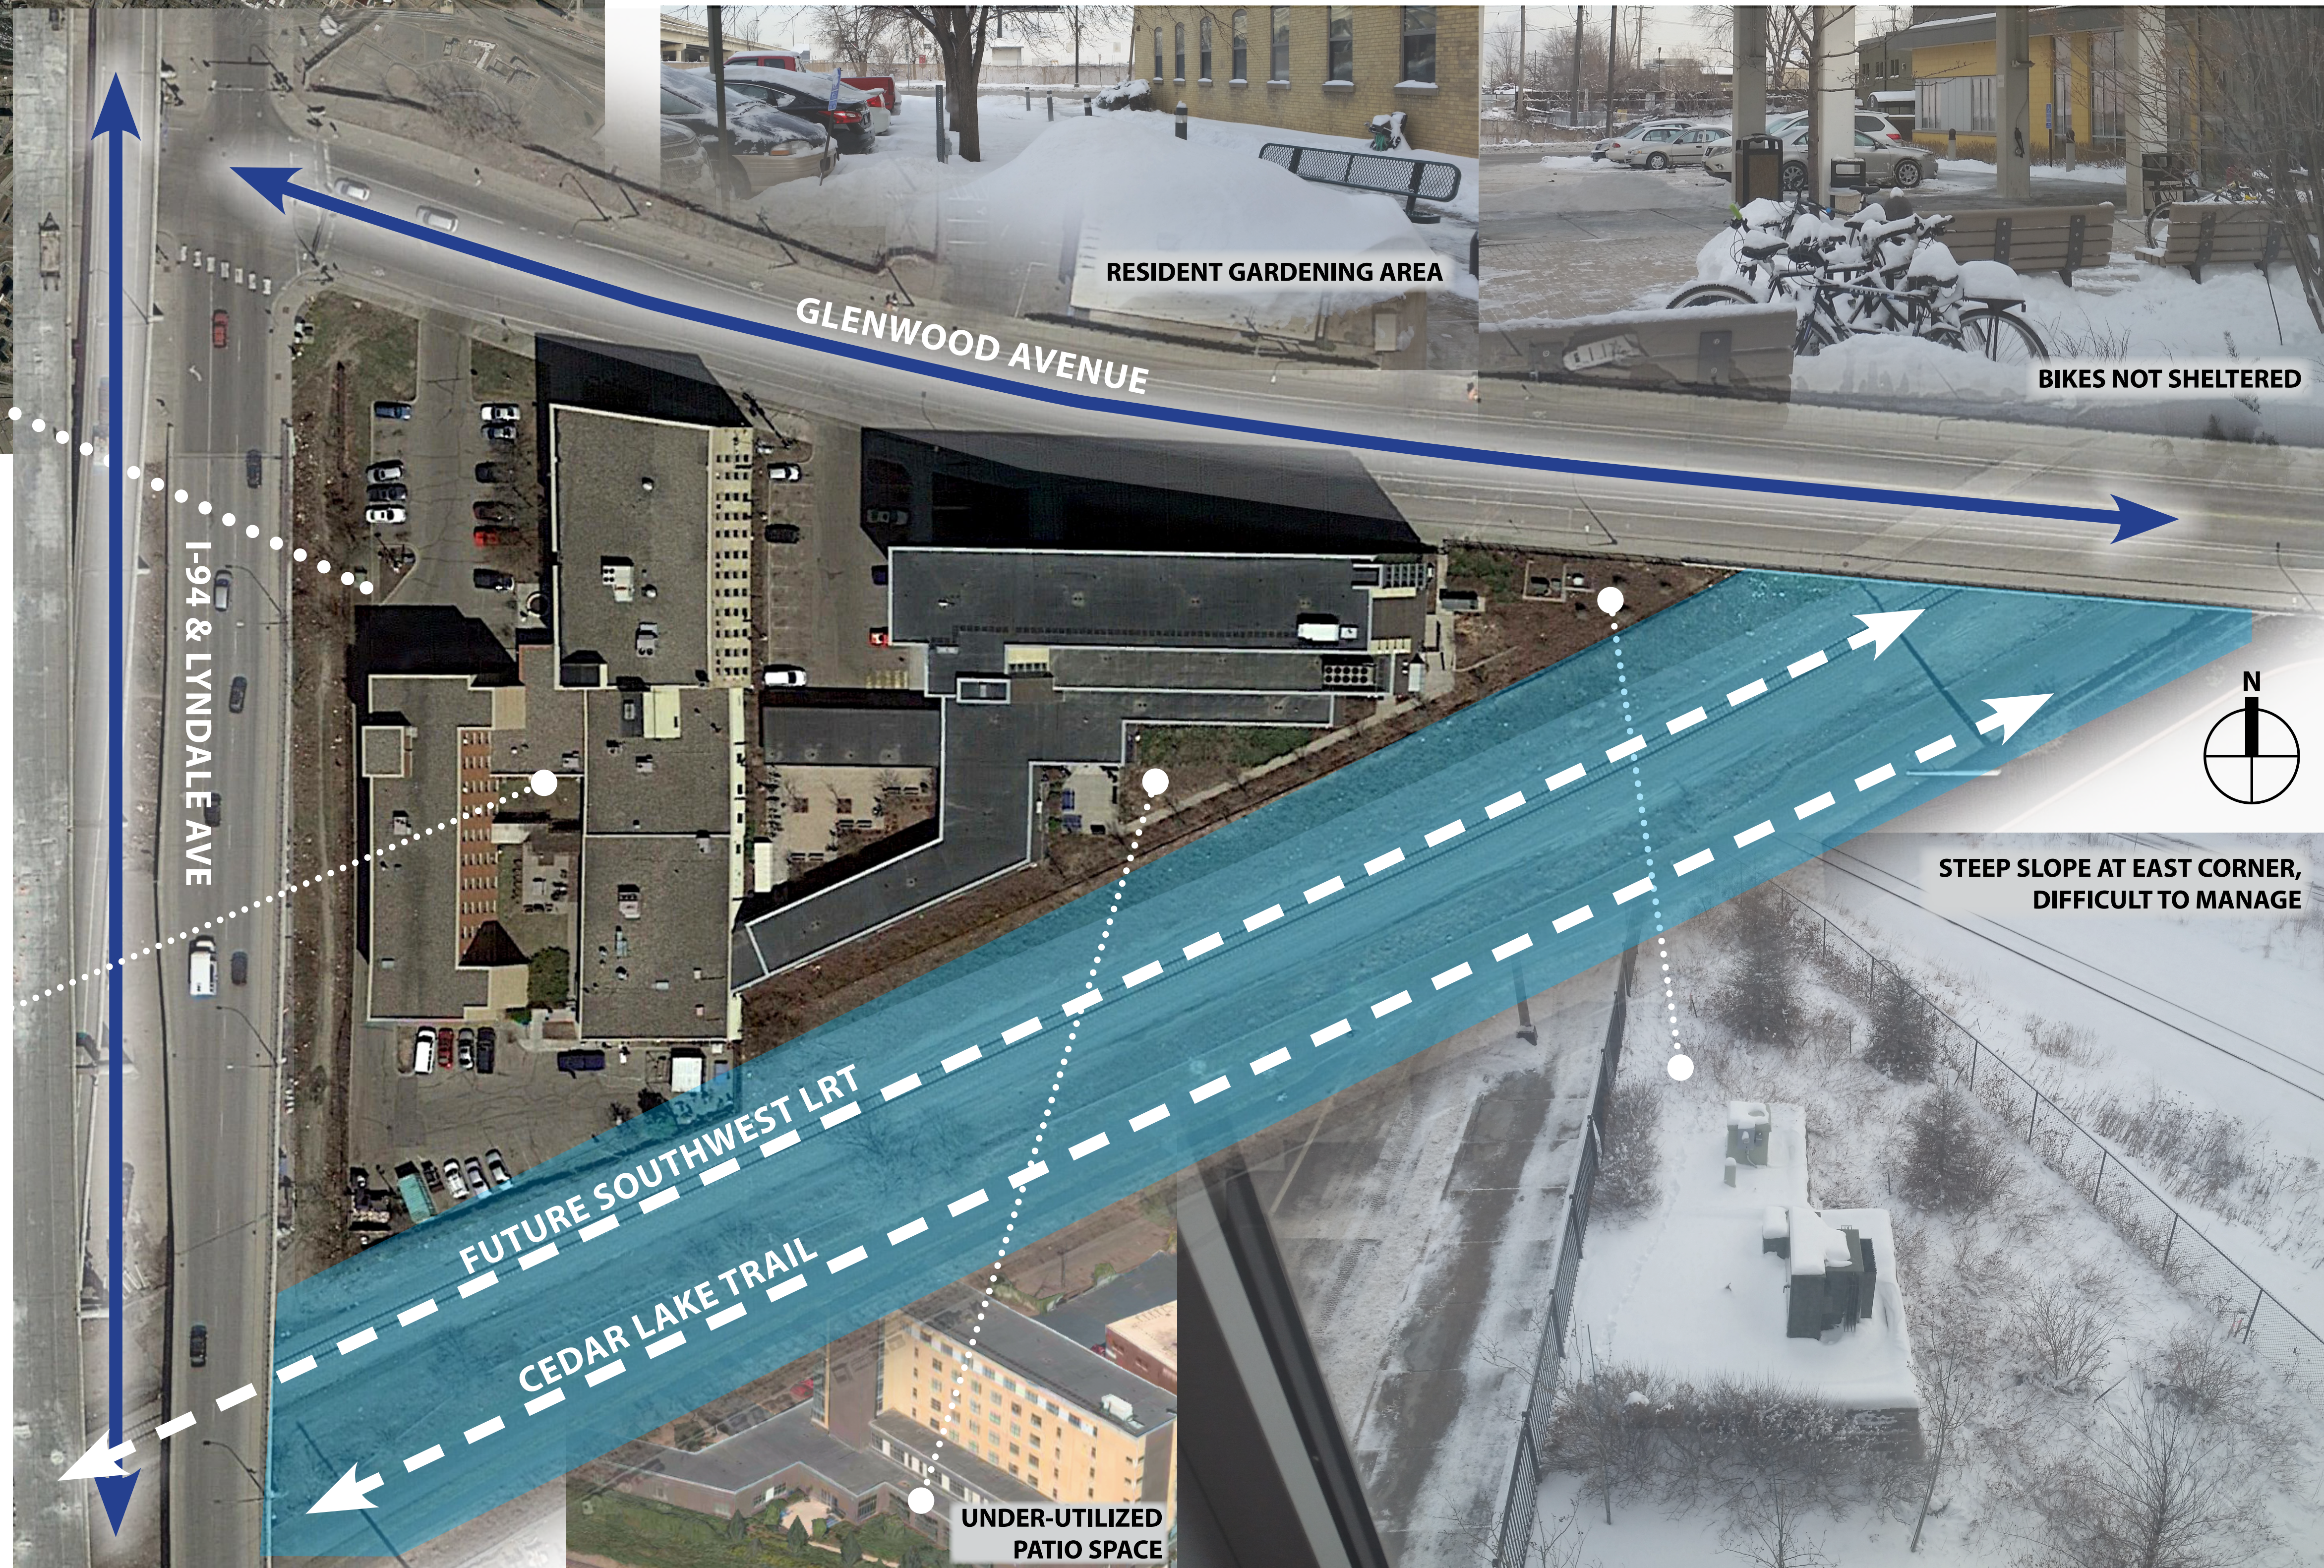

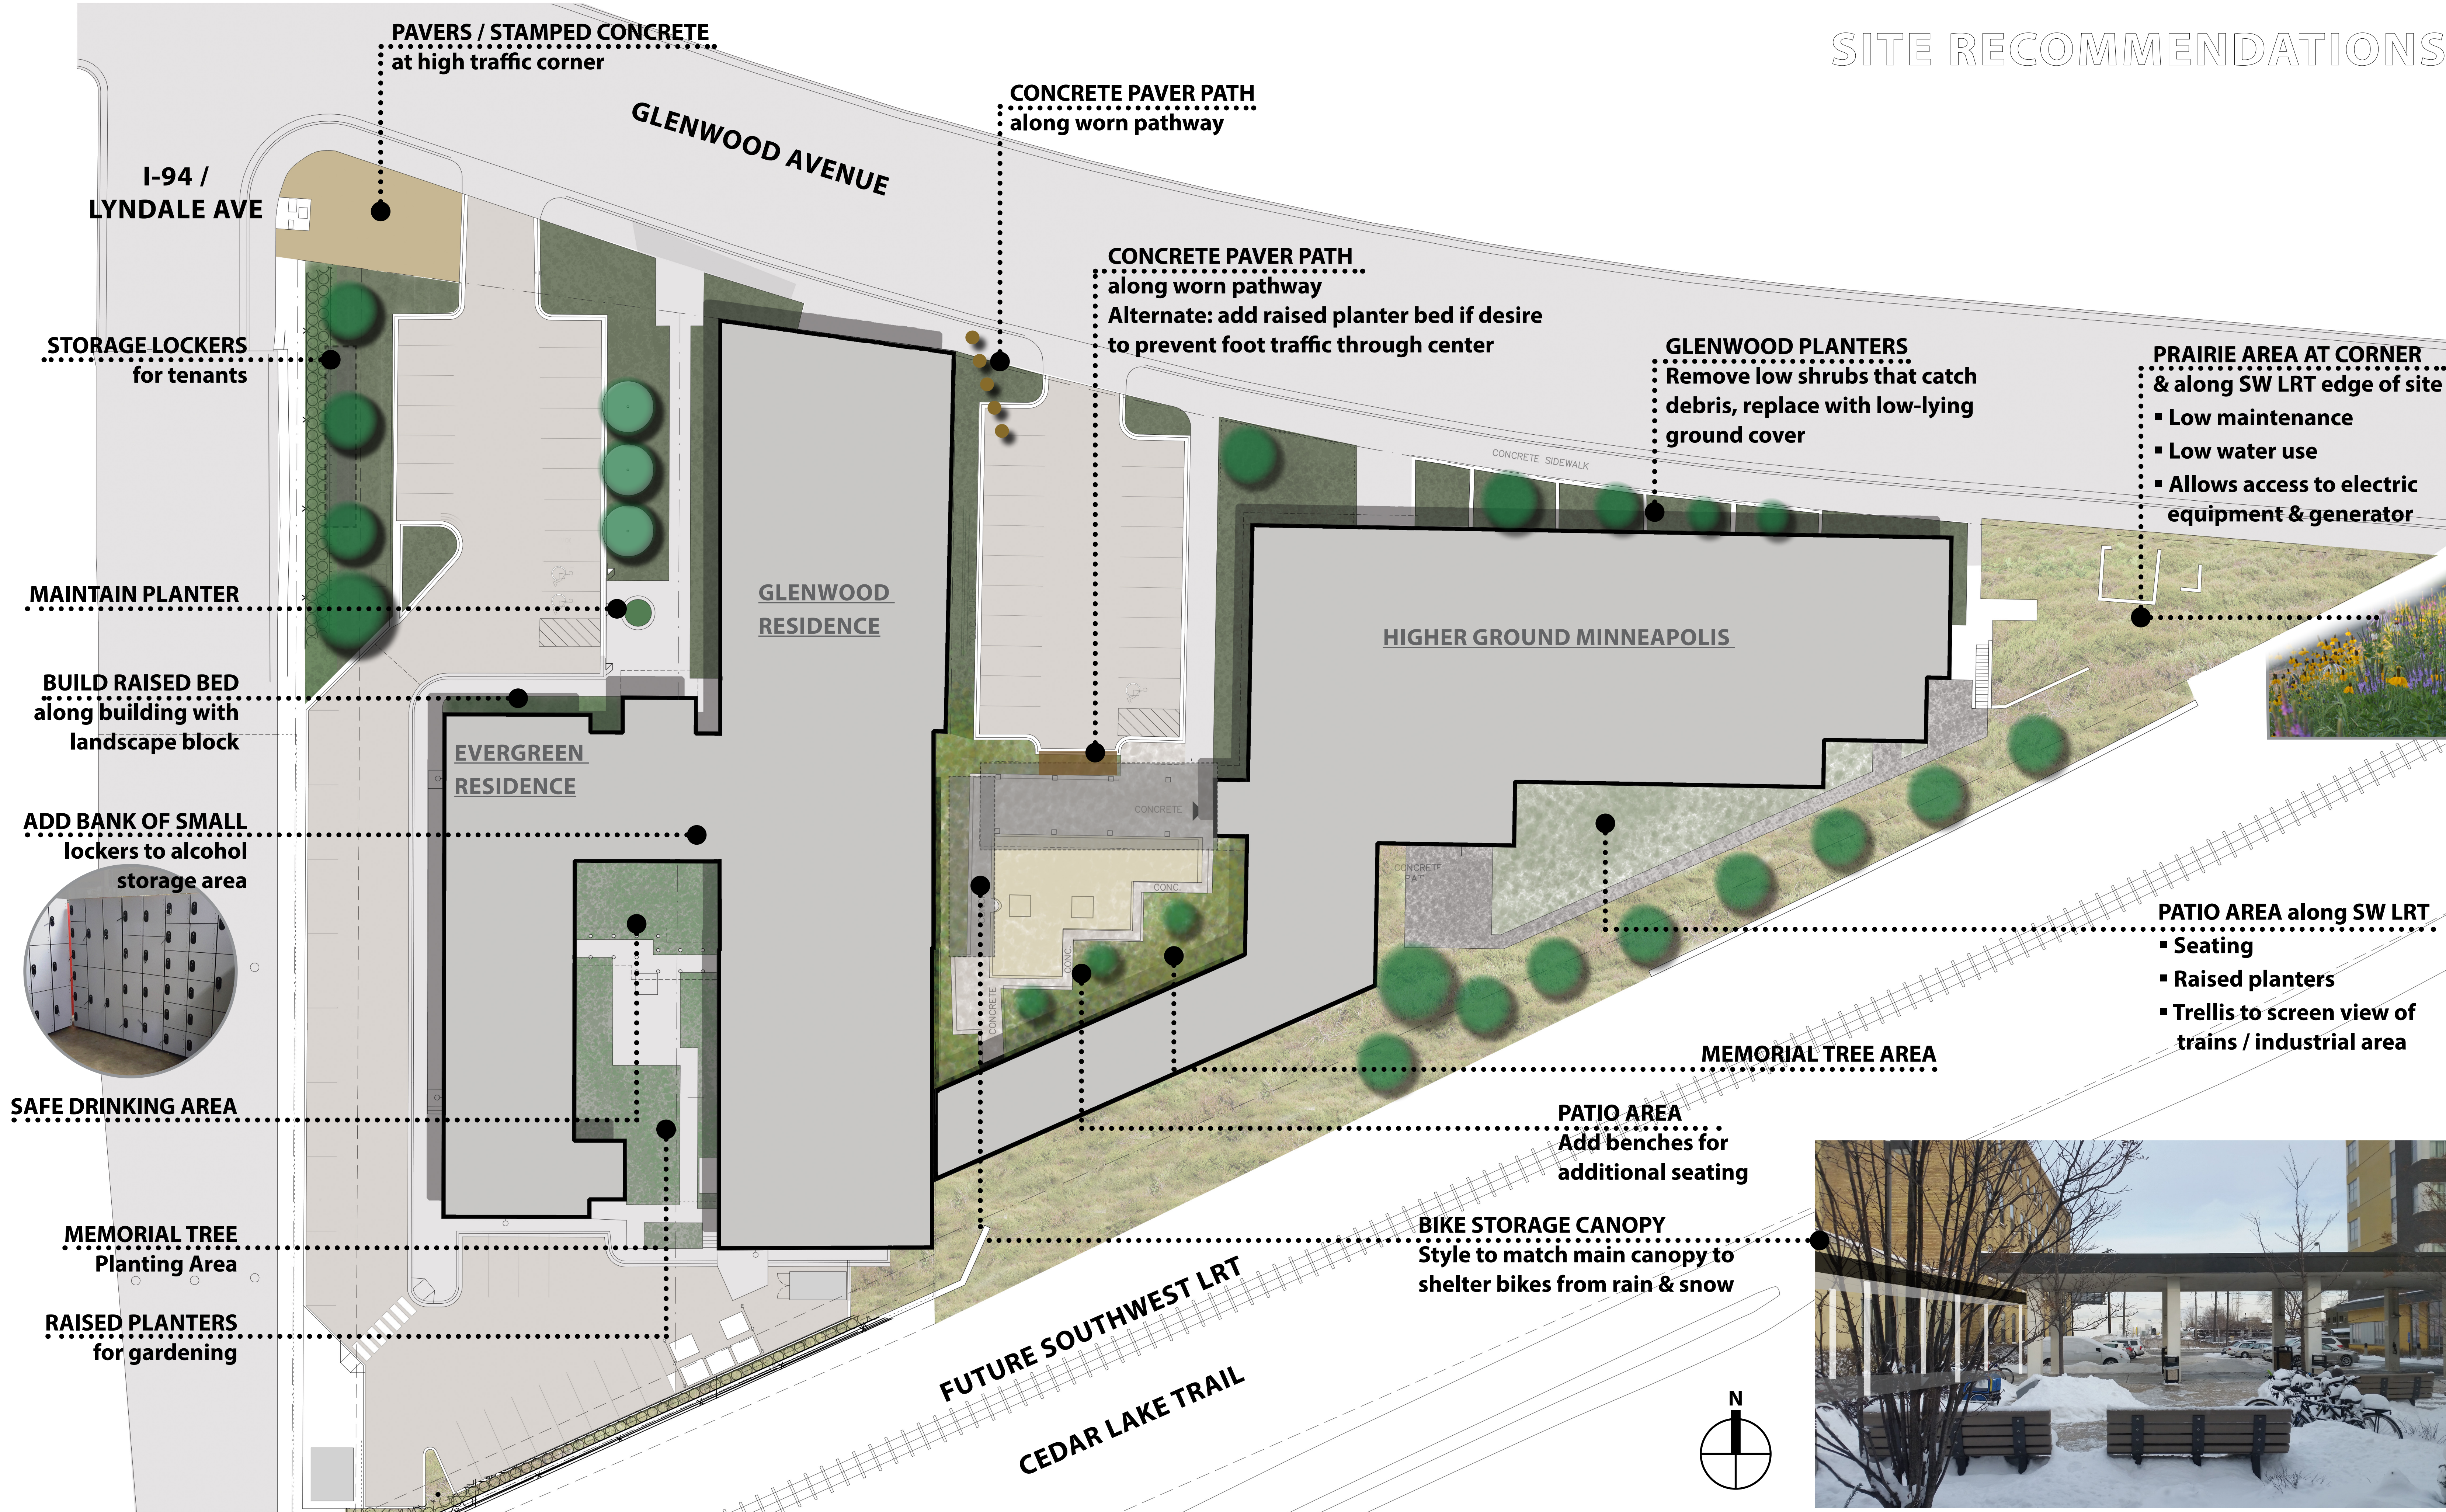

SAFE DRINKING COURTYARD

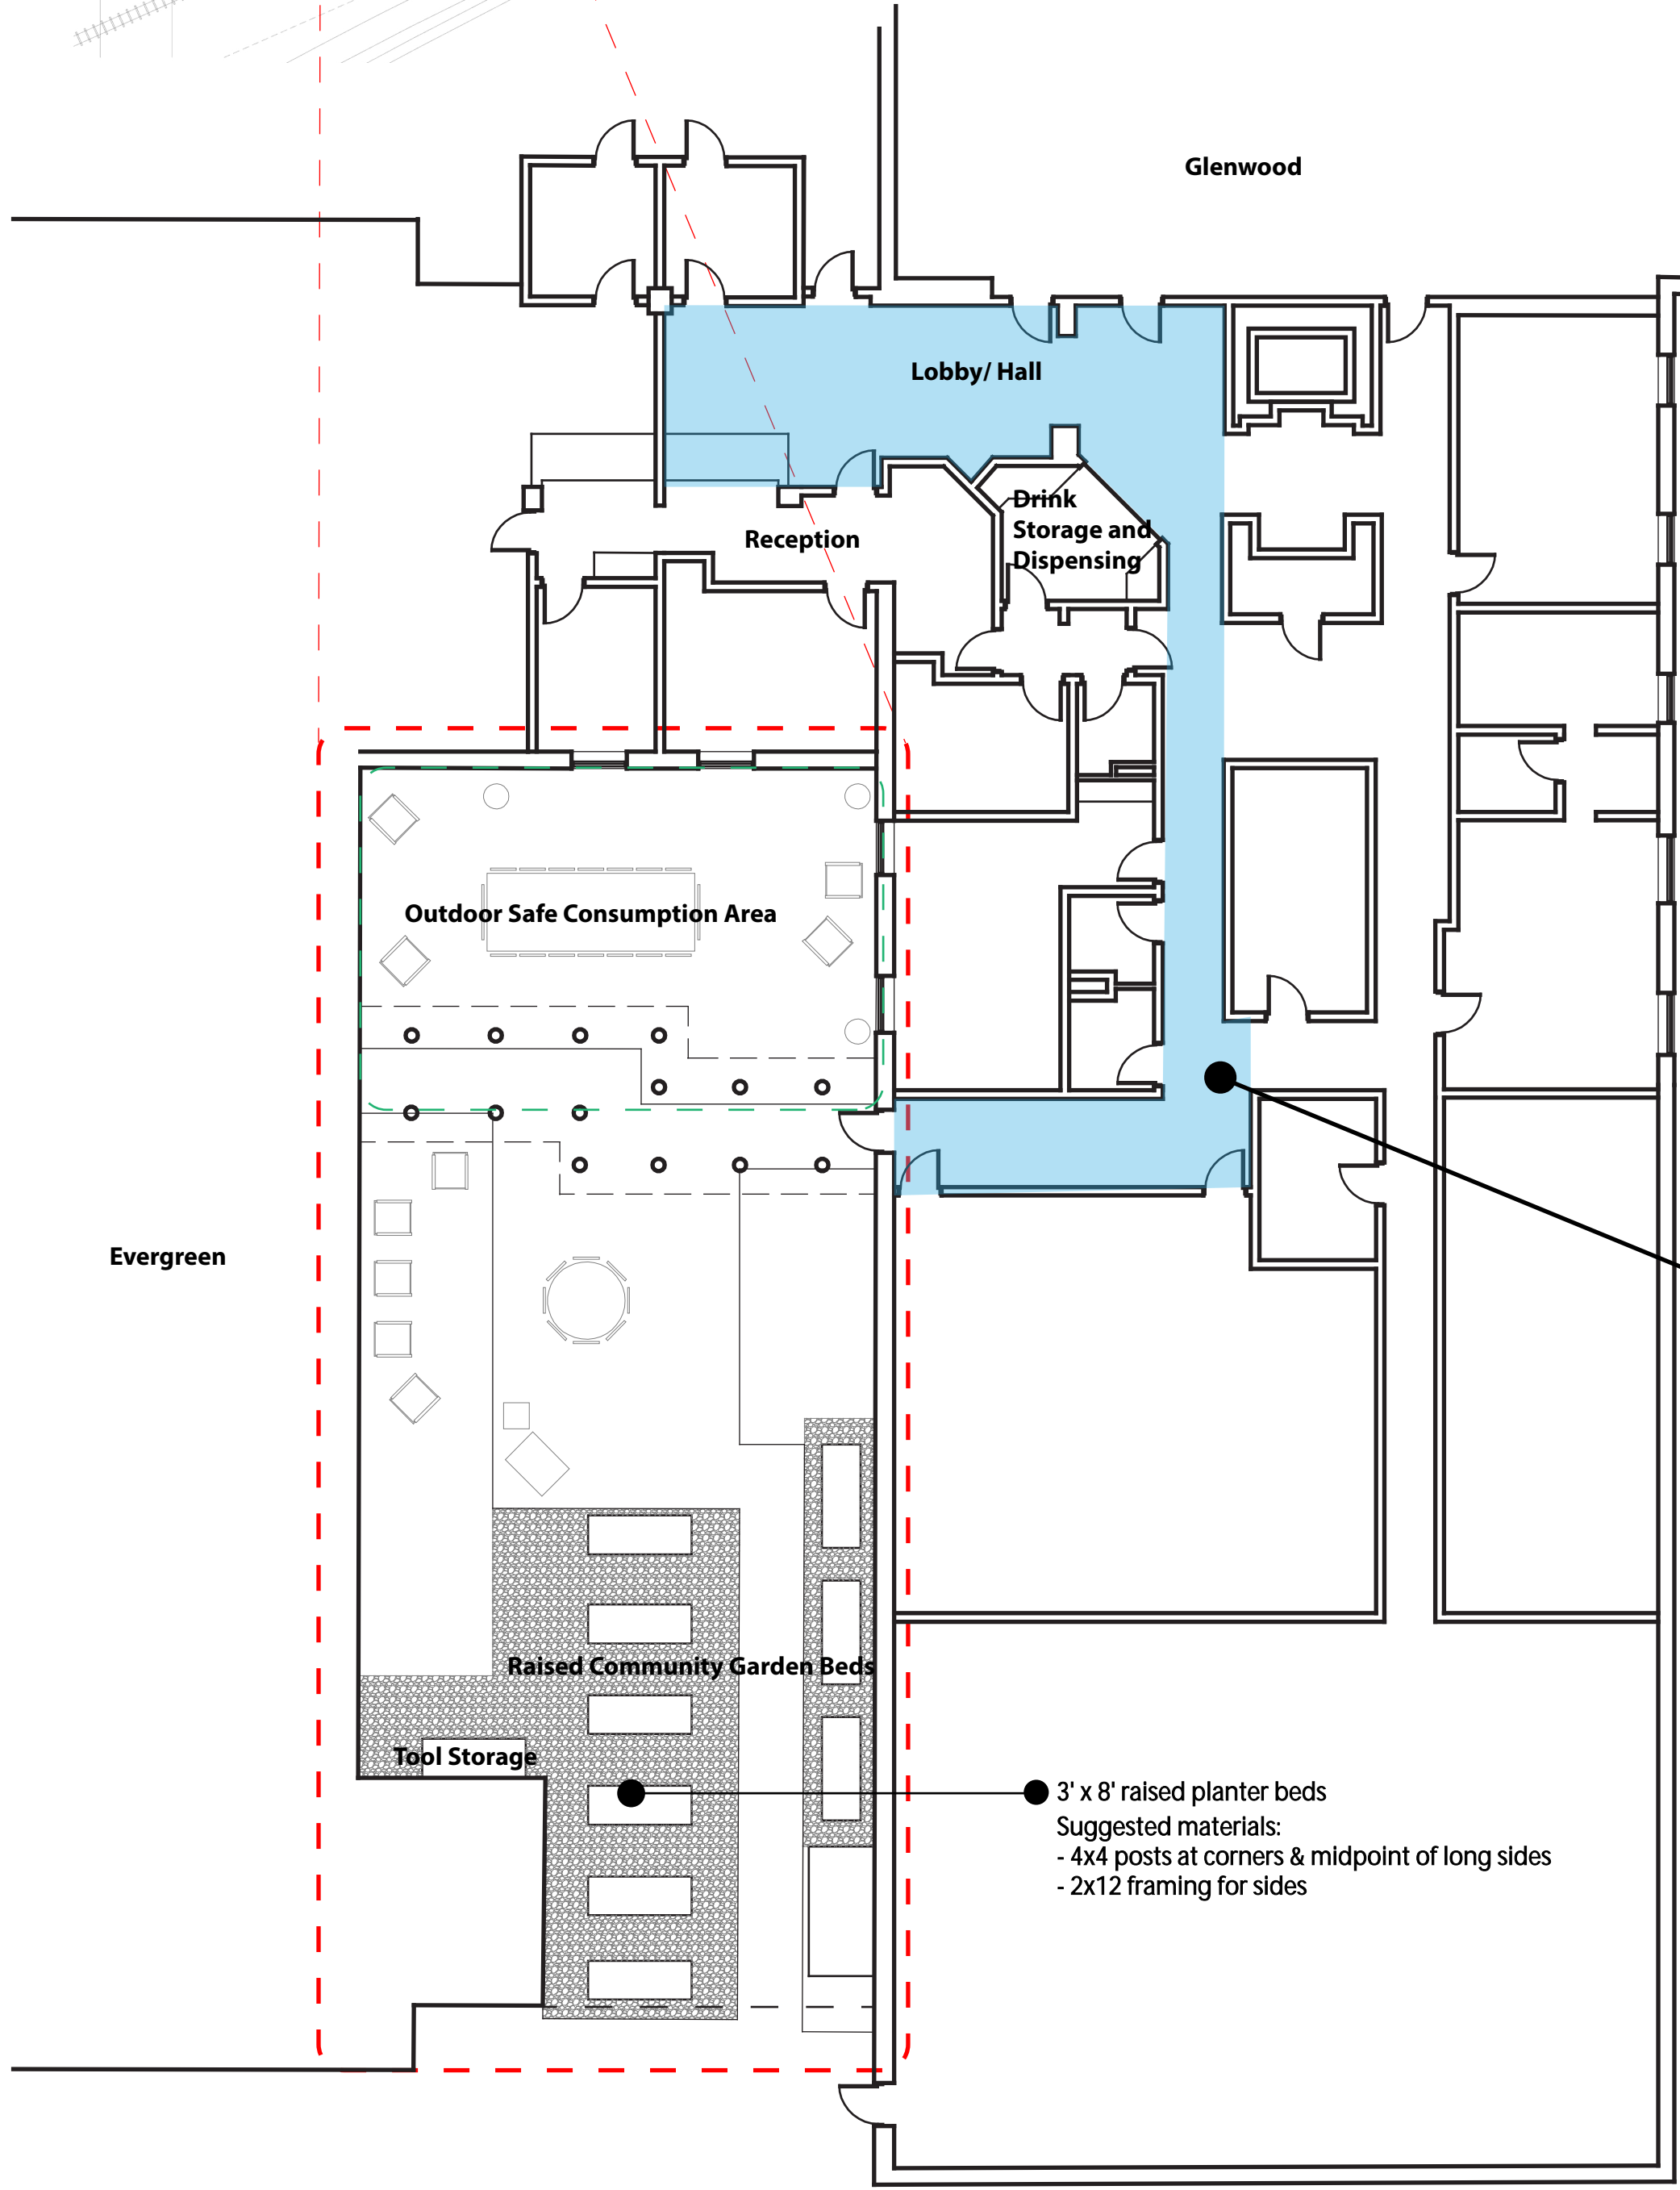

Existing pergola structure used to tie in new roof structure

Trellis fencing with ivy growth to make spatial separation softer and more welcoming

Smaller, more secluded pull-out spaces to offer relief from group setting when needed

Concrete pavers that are accessible and easy to maintain

Main Circulation Path

Polycarbonate Roofing

Dimensional Lumber made to match existing pergola


Infrared Heating Elements hung from new roofing structure

Hanging Lights for safety and a lively atmosphere

Large Common table to encourage fellowship and camaraderie

New plantings to make space feel softer and more inviting

3' x 8' raised planter beds
Suggested materials:
- 4x4 posts at corners & midpoint of long sides
- 2x12 framing for sides

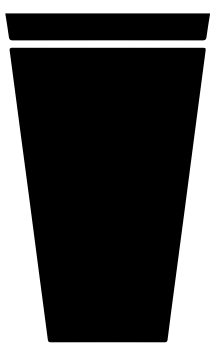


Safe Drinking Space

The project aims to provide an inviting and non-threatening space for communal gathering and safe and responsible alcohol consumption.







Urban Community Gardening

The space serves to create an opportunity for skill building and cooperative food sourcing to promote healthy living and community interdependence that serves both the residents and the neighboring kitchen staff.

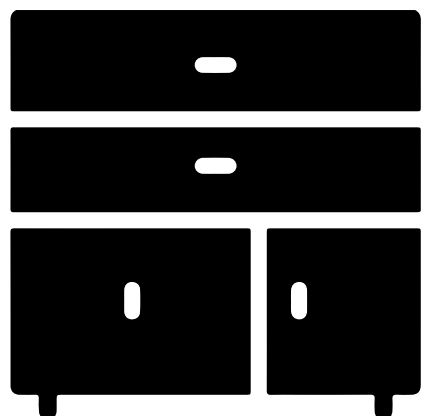


Storage

Storage in the garden for community sourced and kept tools for the maintenance and growth of the garden space along with the improvement of alcohol storage with safely concealed lockers for individualized storage of personal supply of alcohol.

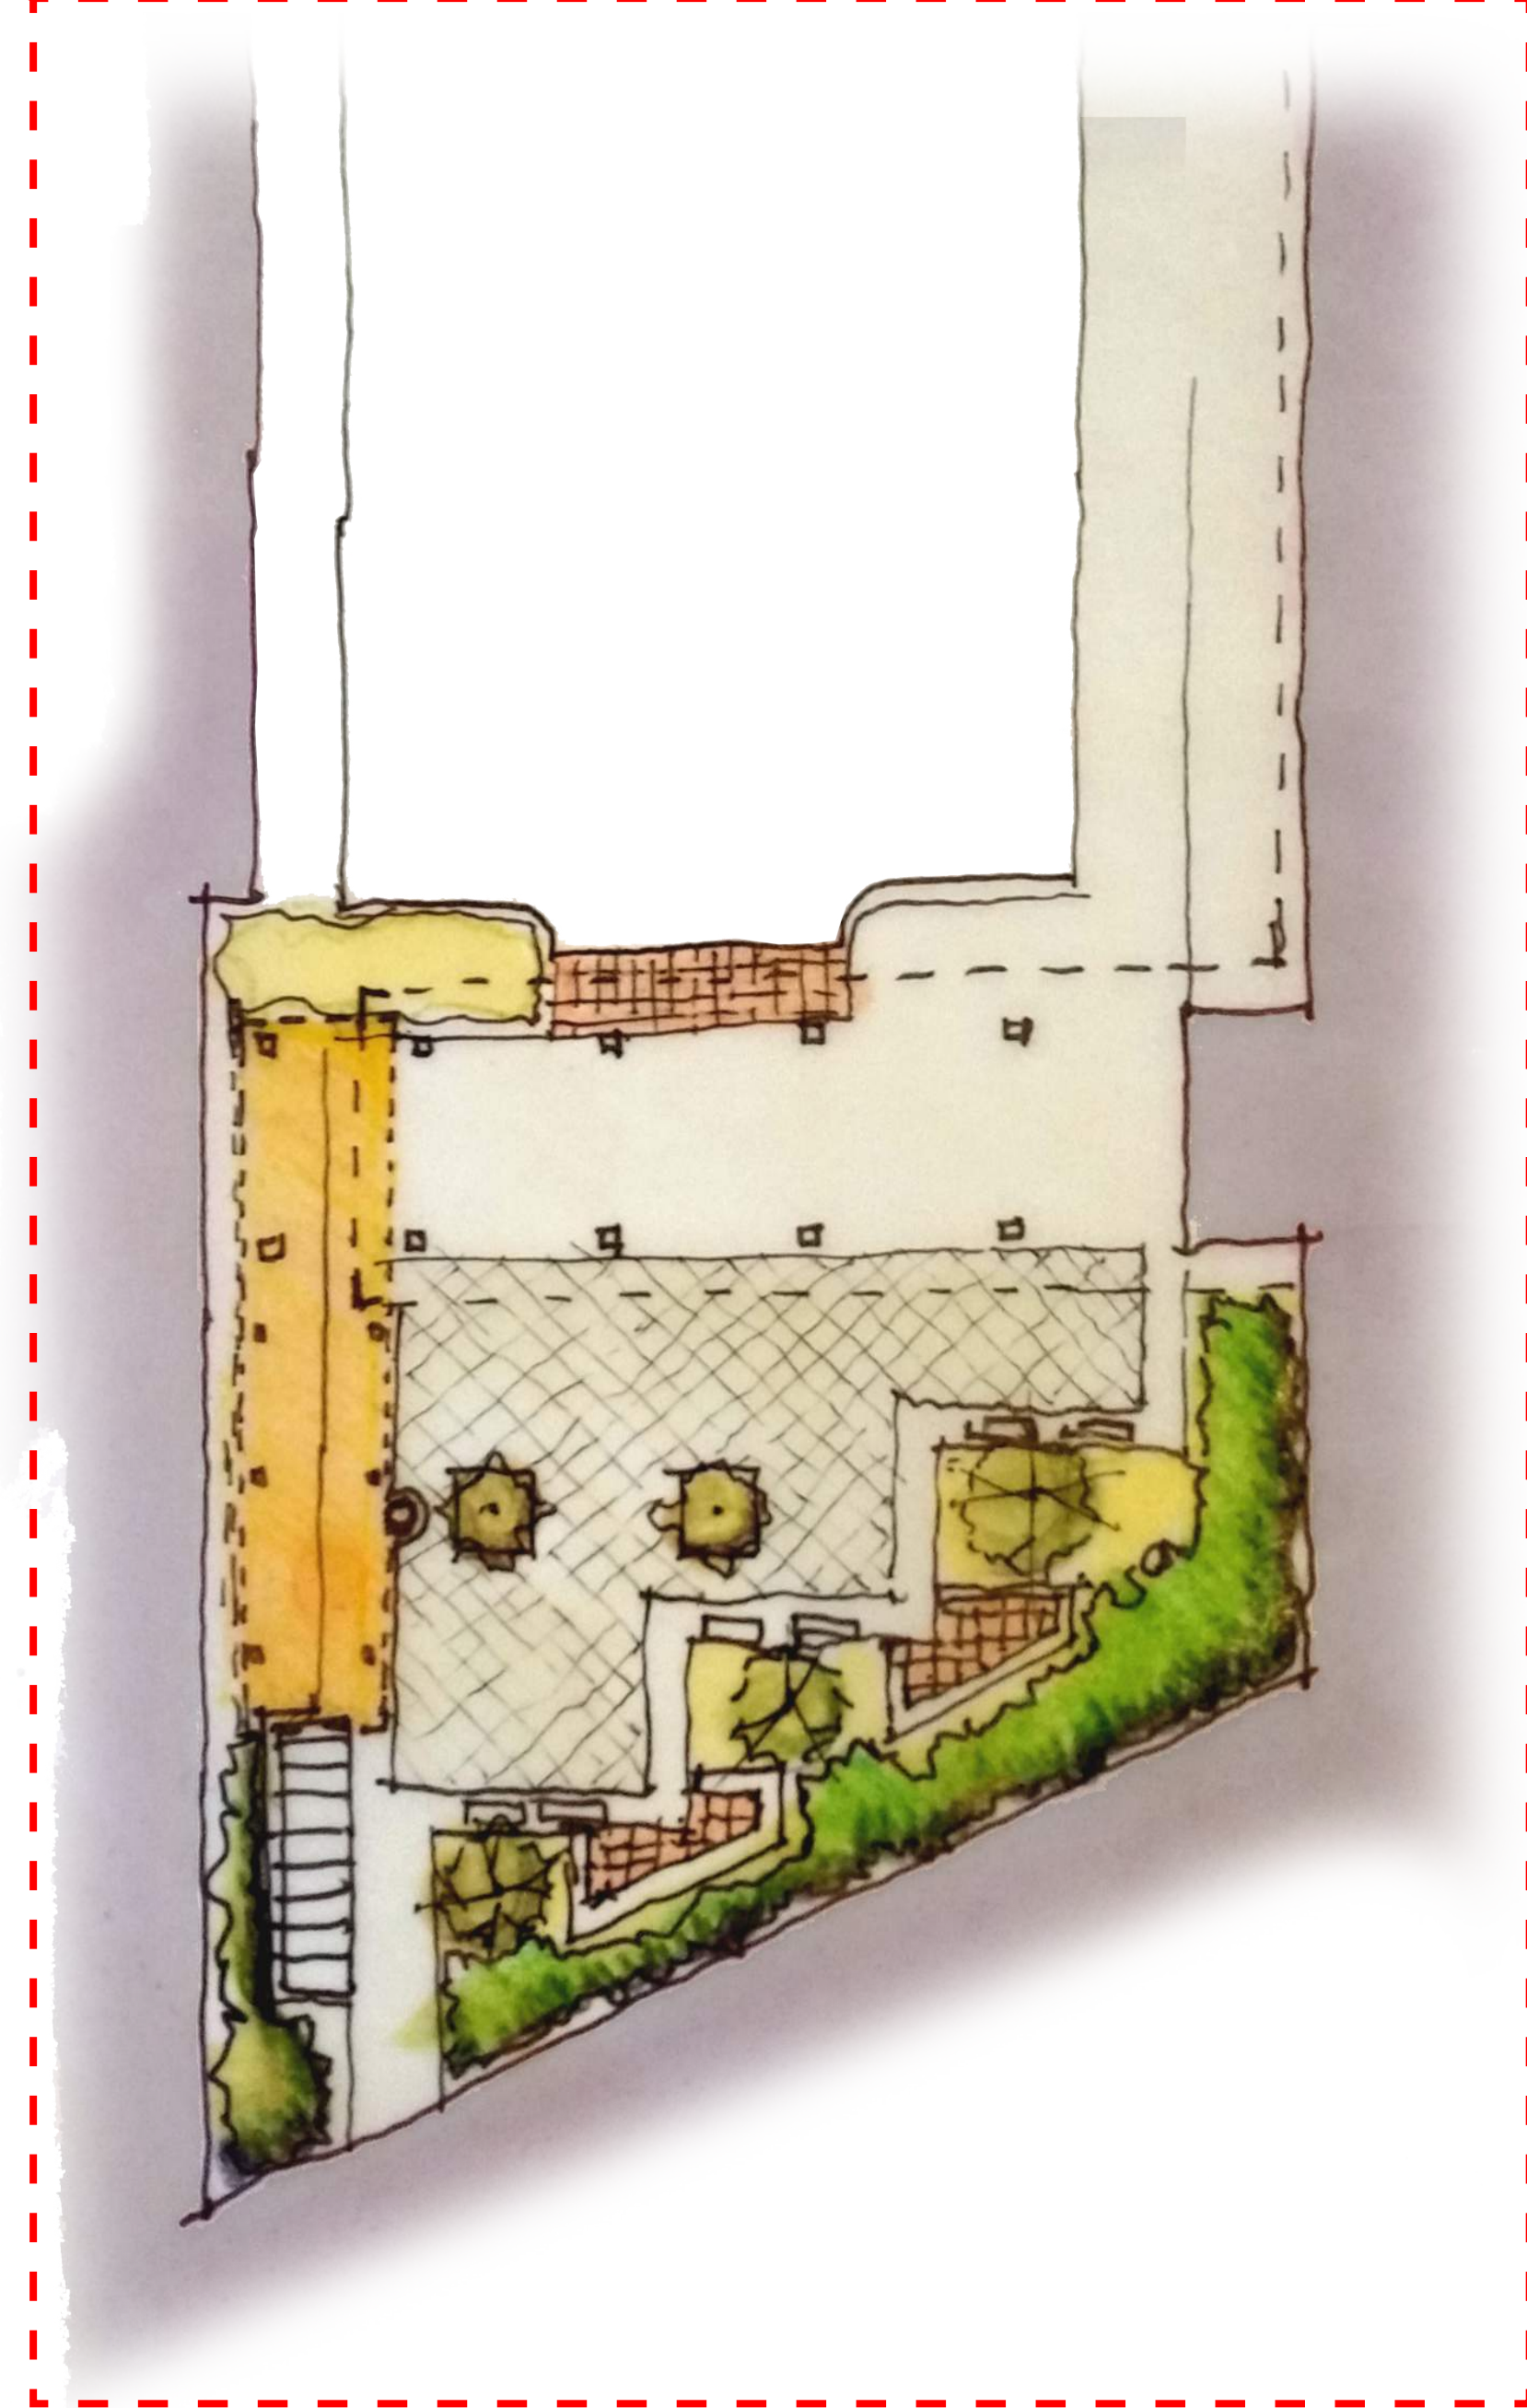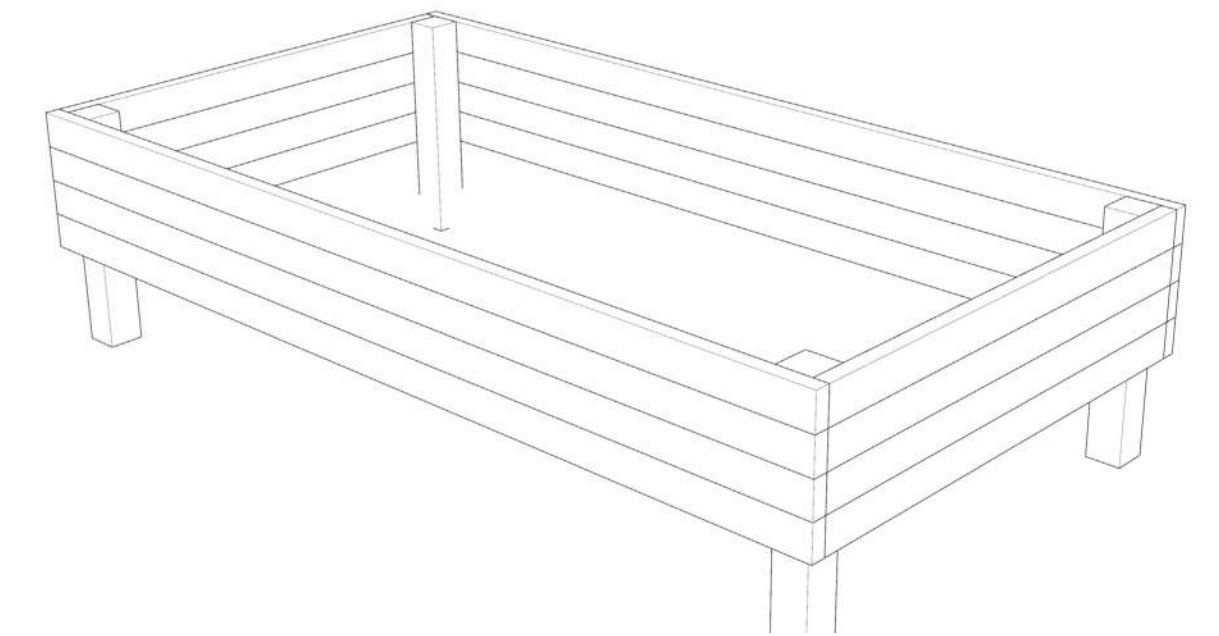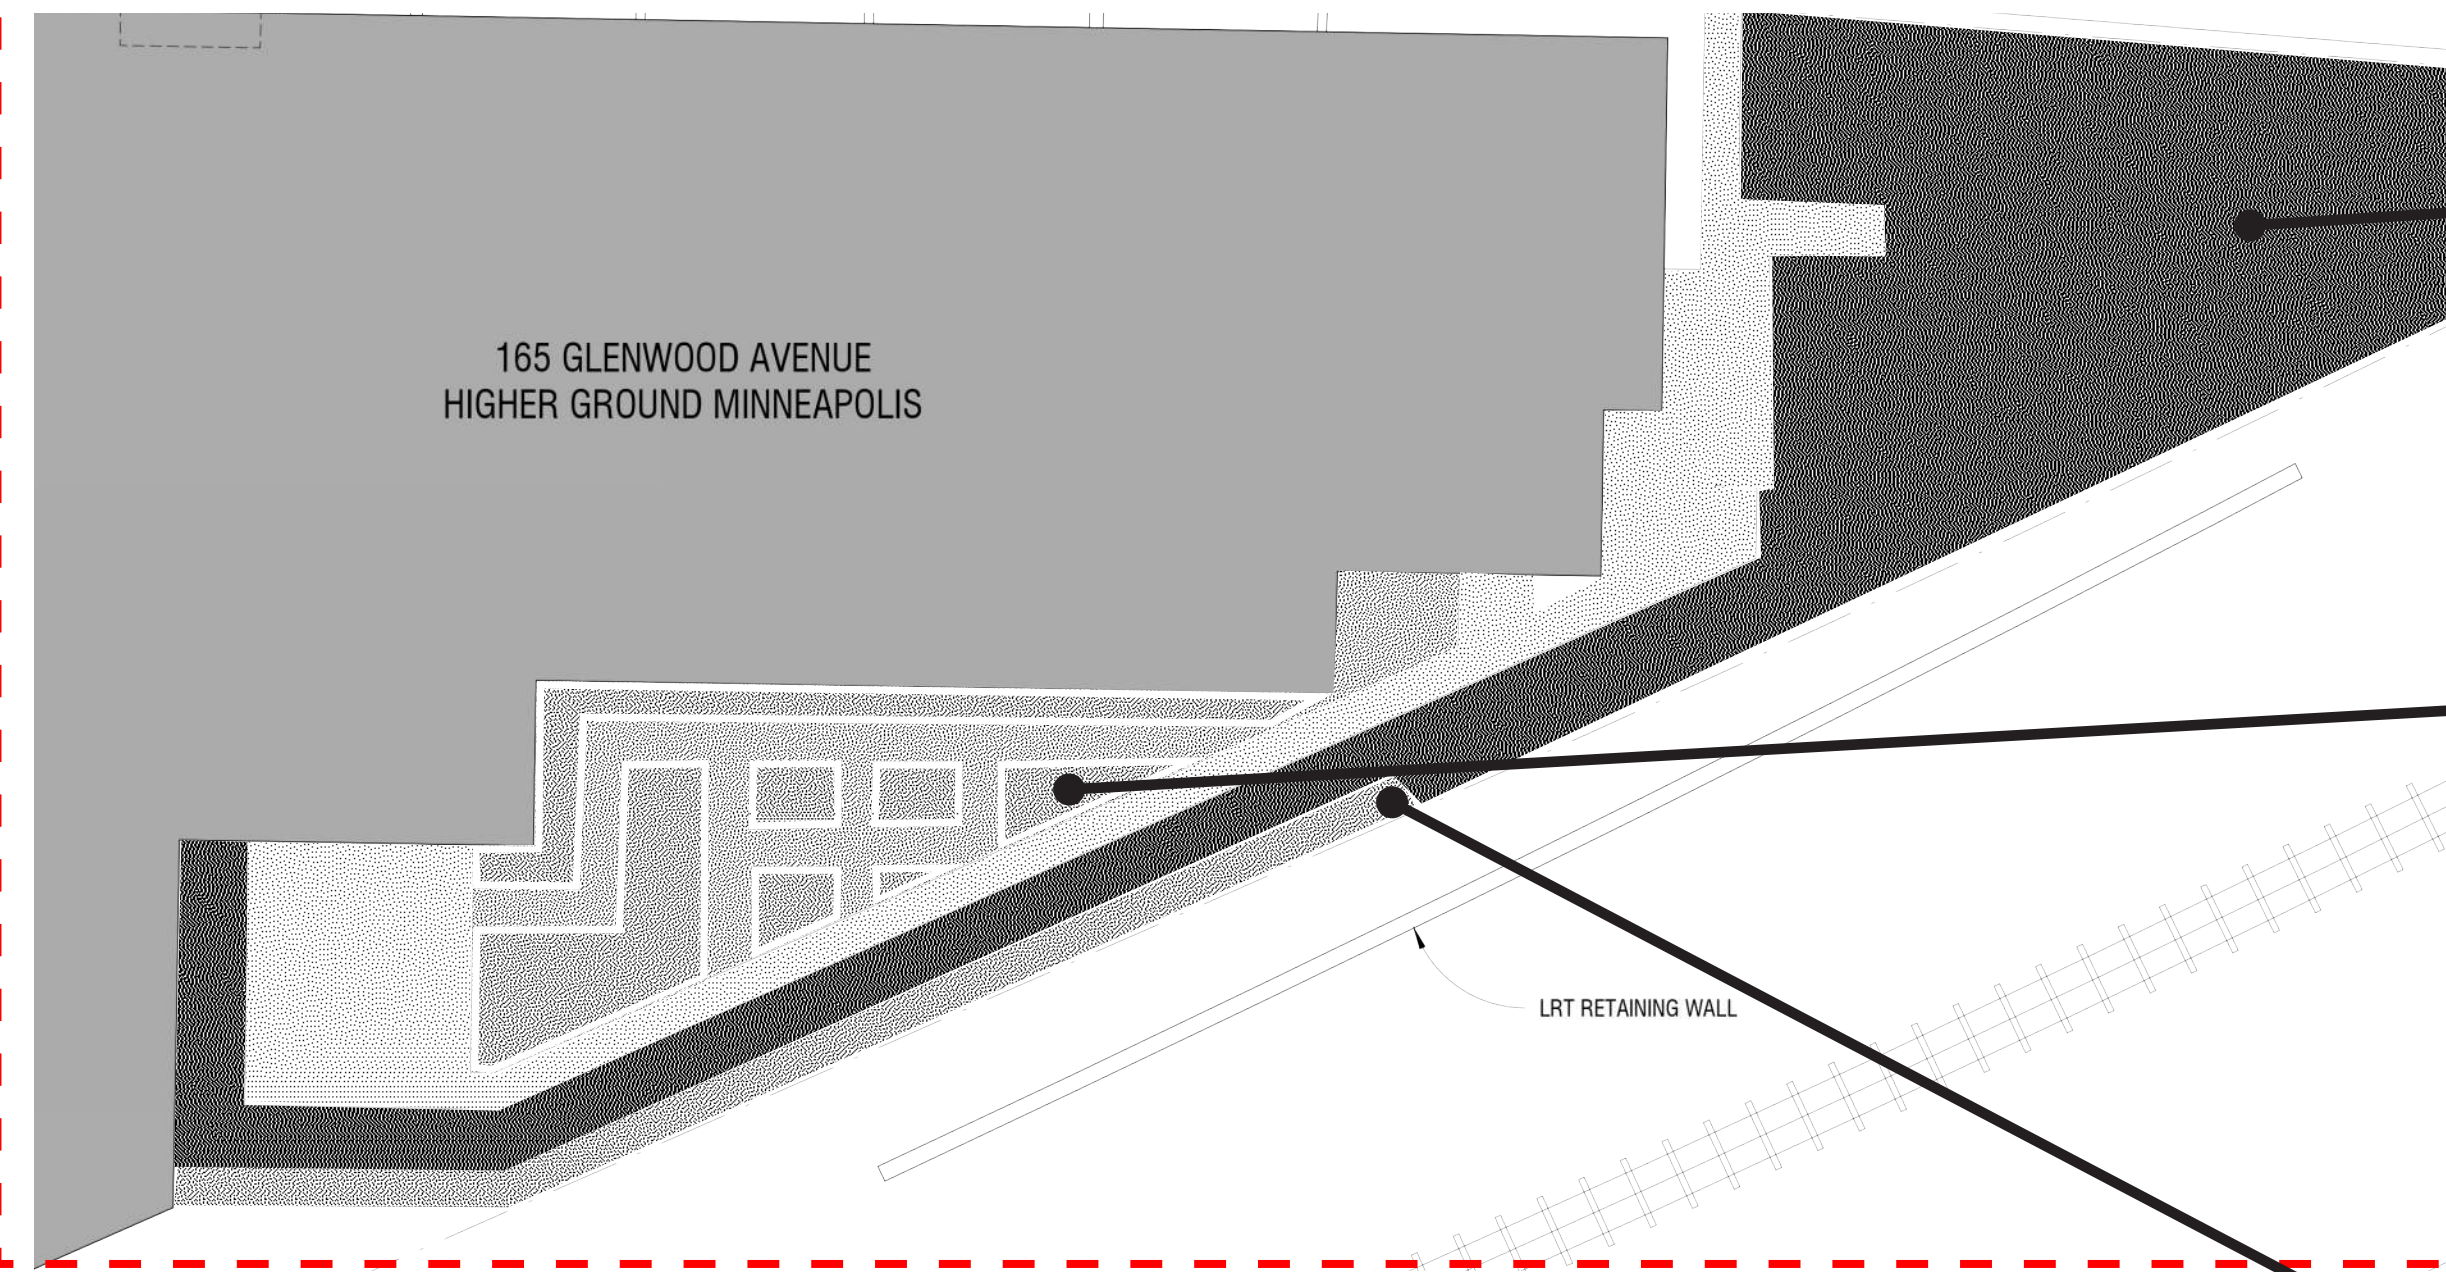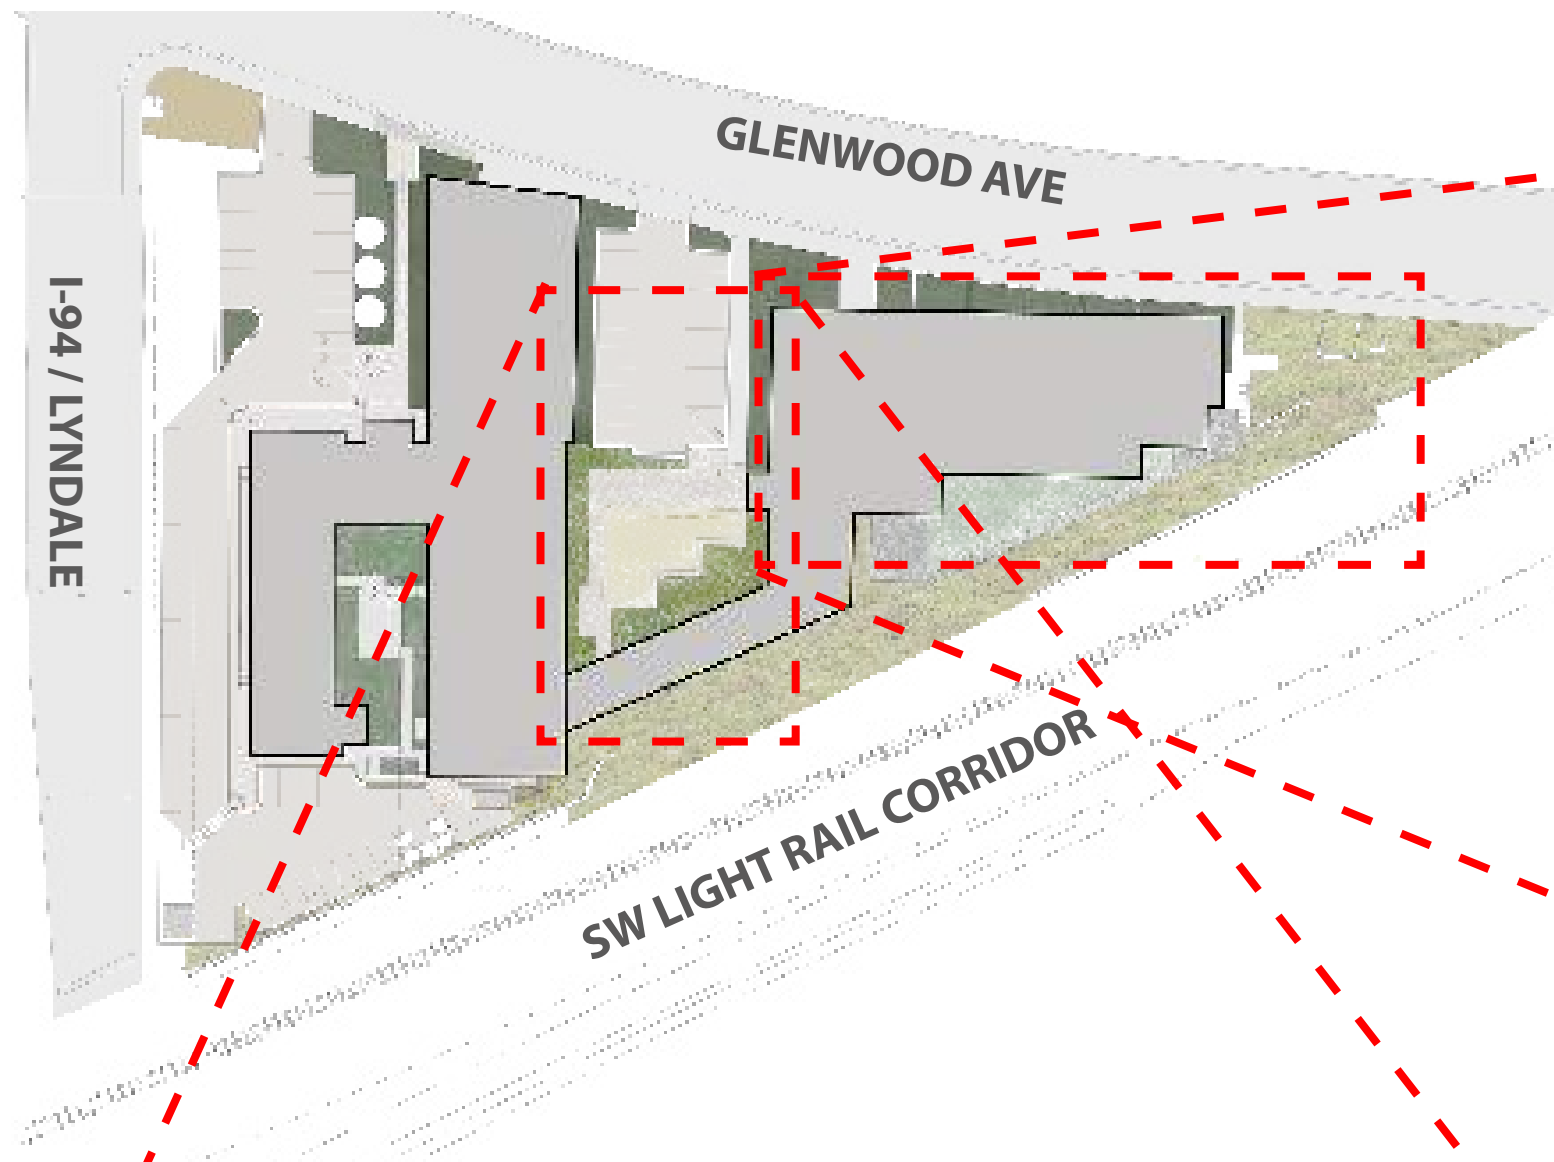

Karl Foerster Feather Reed Grass
 Add verticality and variety to the landscape
 Can be used as a back drop for other plants
 Can be placed along walkways to direct movement
 Green early in the spring to add color
 Stays upright all year
 Maintenance: Pruning in the spring

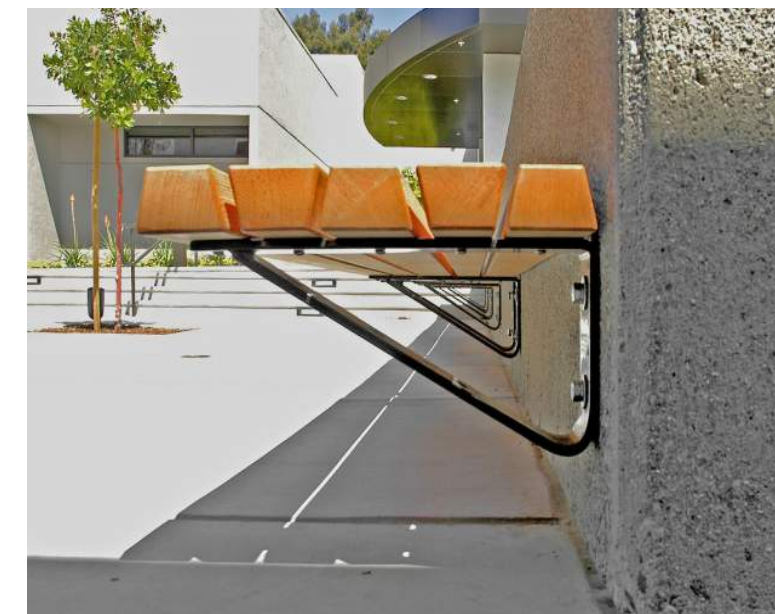

Hostas
 Large variety of colors and sizes to fit all areas
 Flowering plant that provides color
 Grow well in shaded areas
 Tolerate dry conditions
 Maintenance: divide the plant if it starts to die



Ferns
 Large variety of sizes and colors,
 Hardy plants that grow in shade
 Thrive in wooded or dense plantings
 Perennial
 Low maintenance



Asters
 Native to prairies
 Grows well in dry soil
 Perennial
 Variety of colors
 Maintenance: not mandatory pr

