


MISSION STATEMENT


“The PHA helps families and individuals with low incomes achieve greater stability and self reliance by providing safe, affordable, quality housing, and links to community services.”

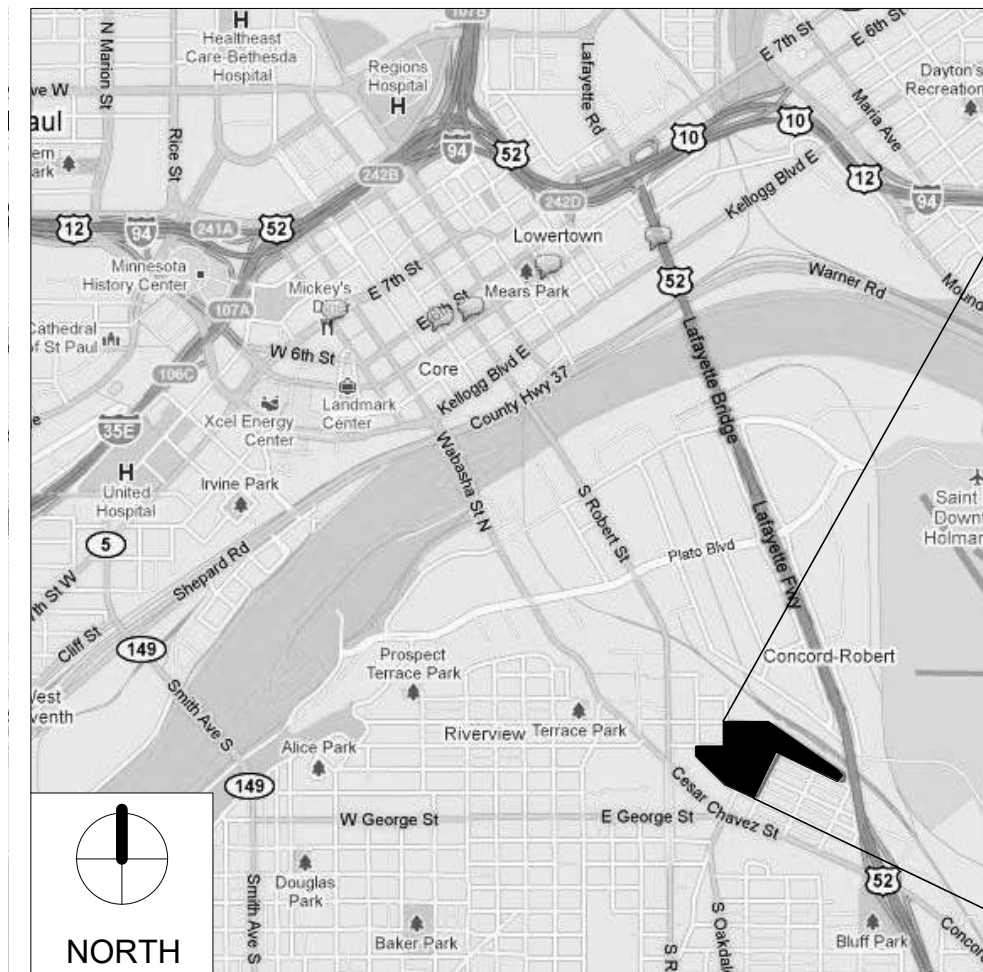

- The PHA provides 9,436 affordable homes to over 22,000 people.

- The PHA has been an independent governmental unit since 1977.

- The PHA is governed by a seven-member Board of Commissioners appointed by the Mayor and approved by the City Council.

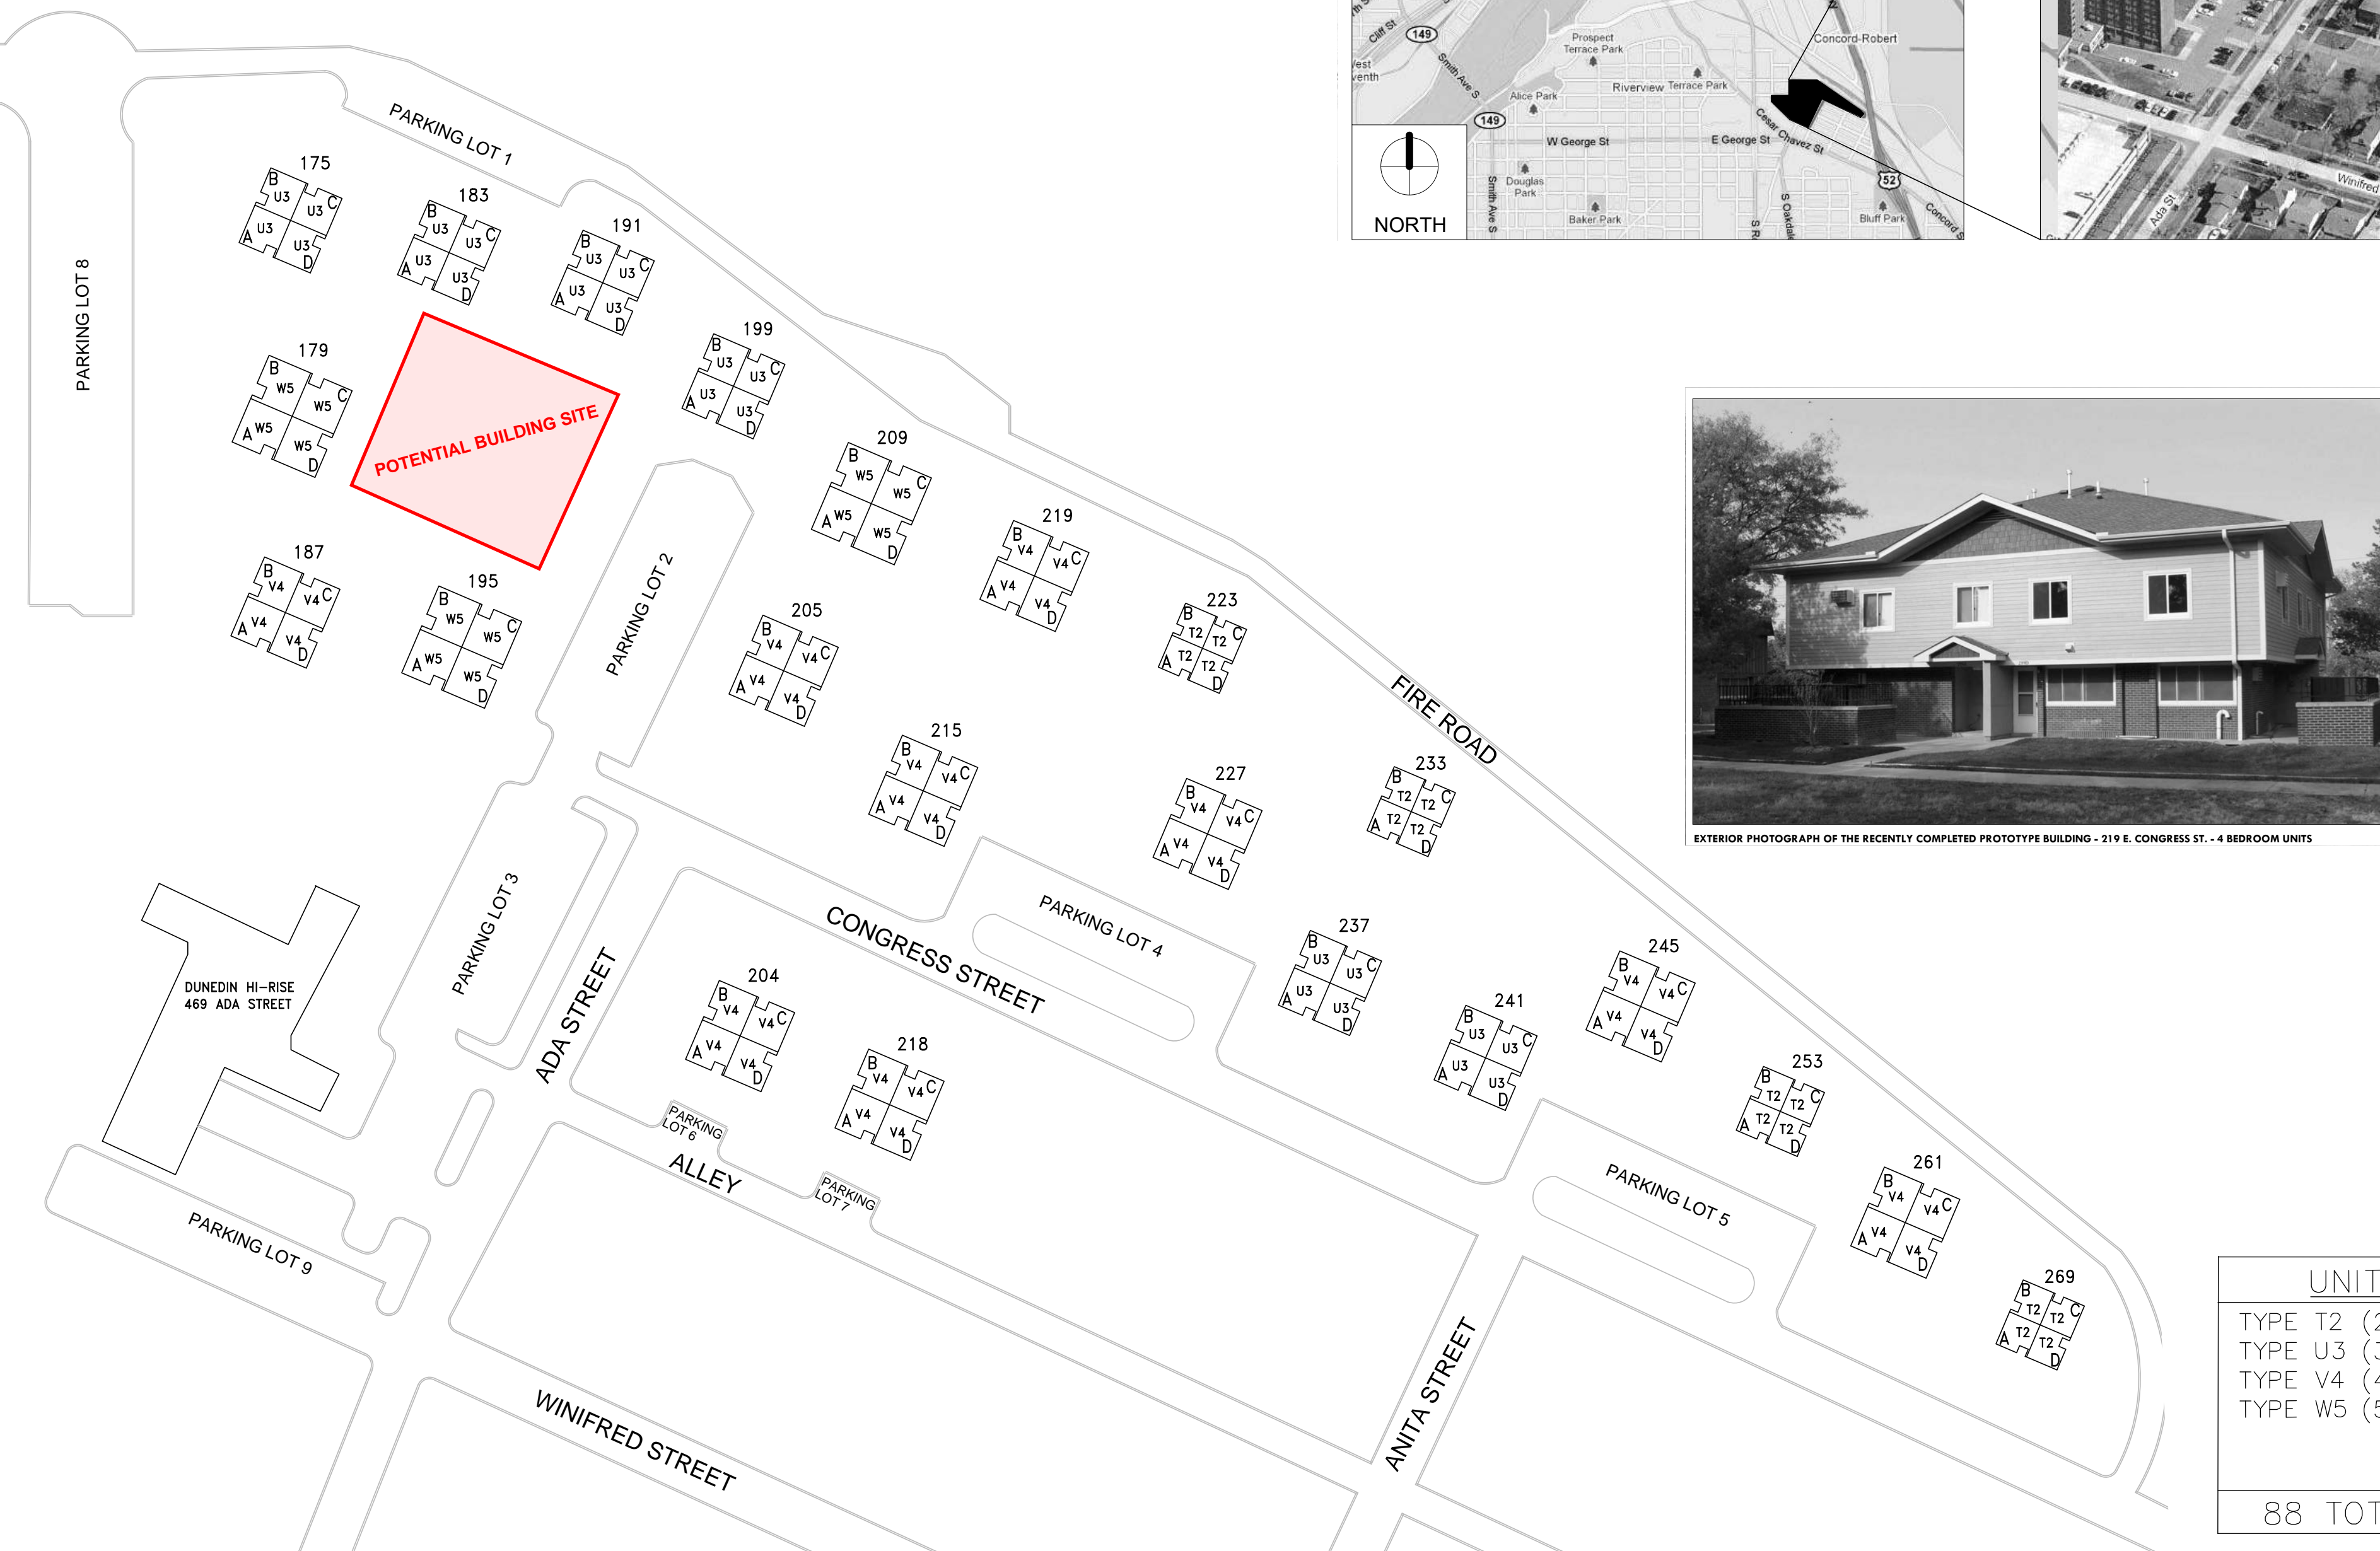


EXTERIOR PHOTOGRAPH OF THE RECENTLY COMPLETED PROTOTYPE BUILDING - 219 E. CONGRESS ST. - 4 BEDROOM UNITS




UNIT TYPES	
TYPE T2 (2 BED)	16 Units
TYPE U3 (3 BED)	24 Units
TYPE V4 (4 BED)	36 Units
TYPE W5 (5 BED)	12 Units
88 TOTAL UNITS	

Flora Mazreku
Ashley Vanden Bosch
Devin Krugerud
Stephanie Dose
Mia-Rose Peters
Nantida Thao
Asia Baker
Daniel Banker
Riley Houlihan
Elida Silveira




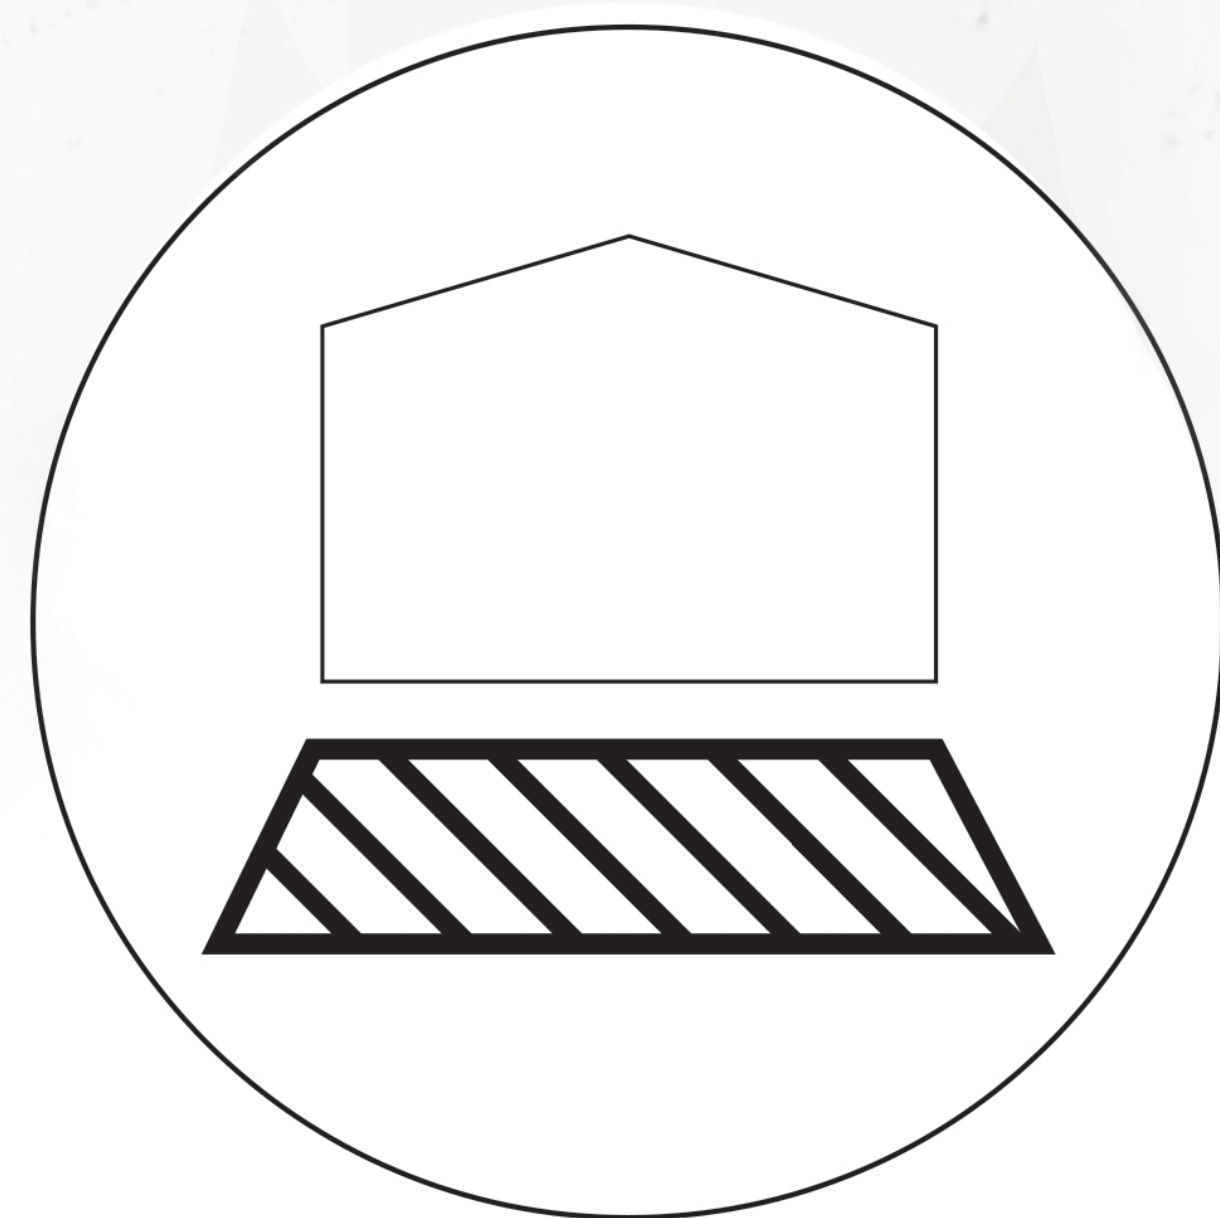


Reimagined Front Yard

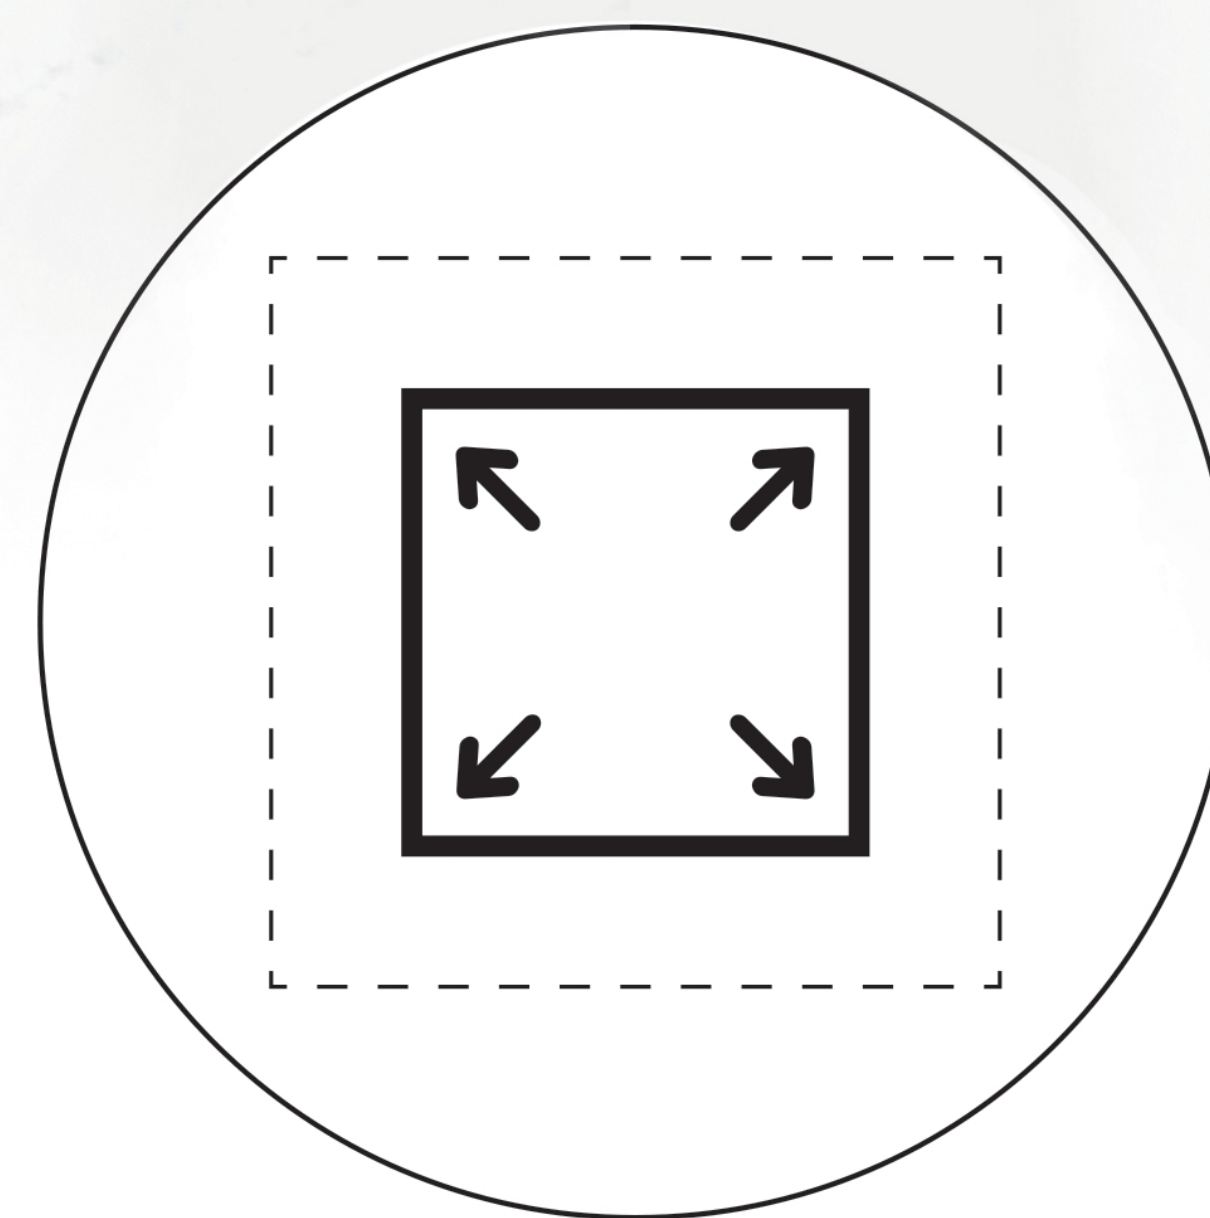

Enlarged Footprint


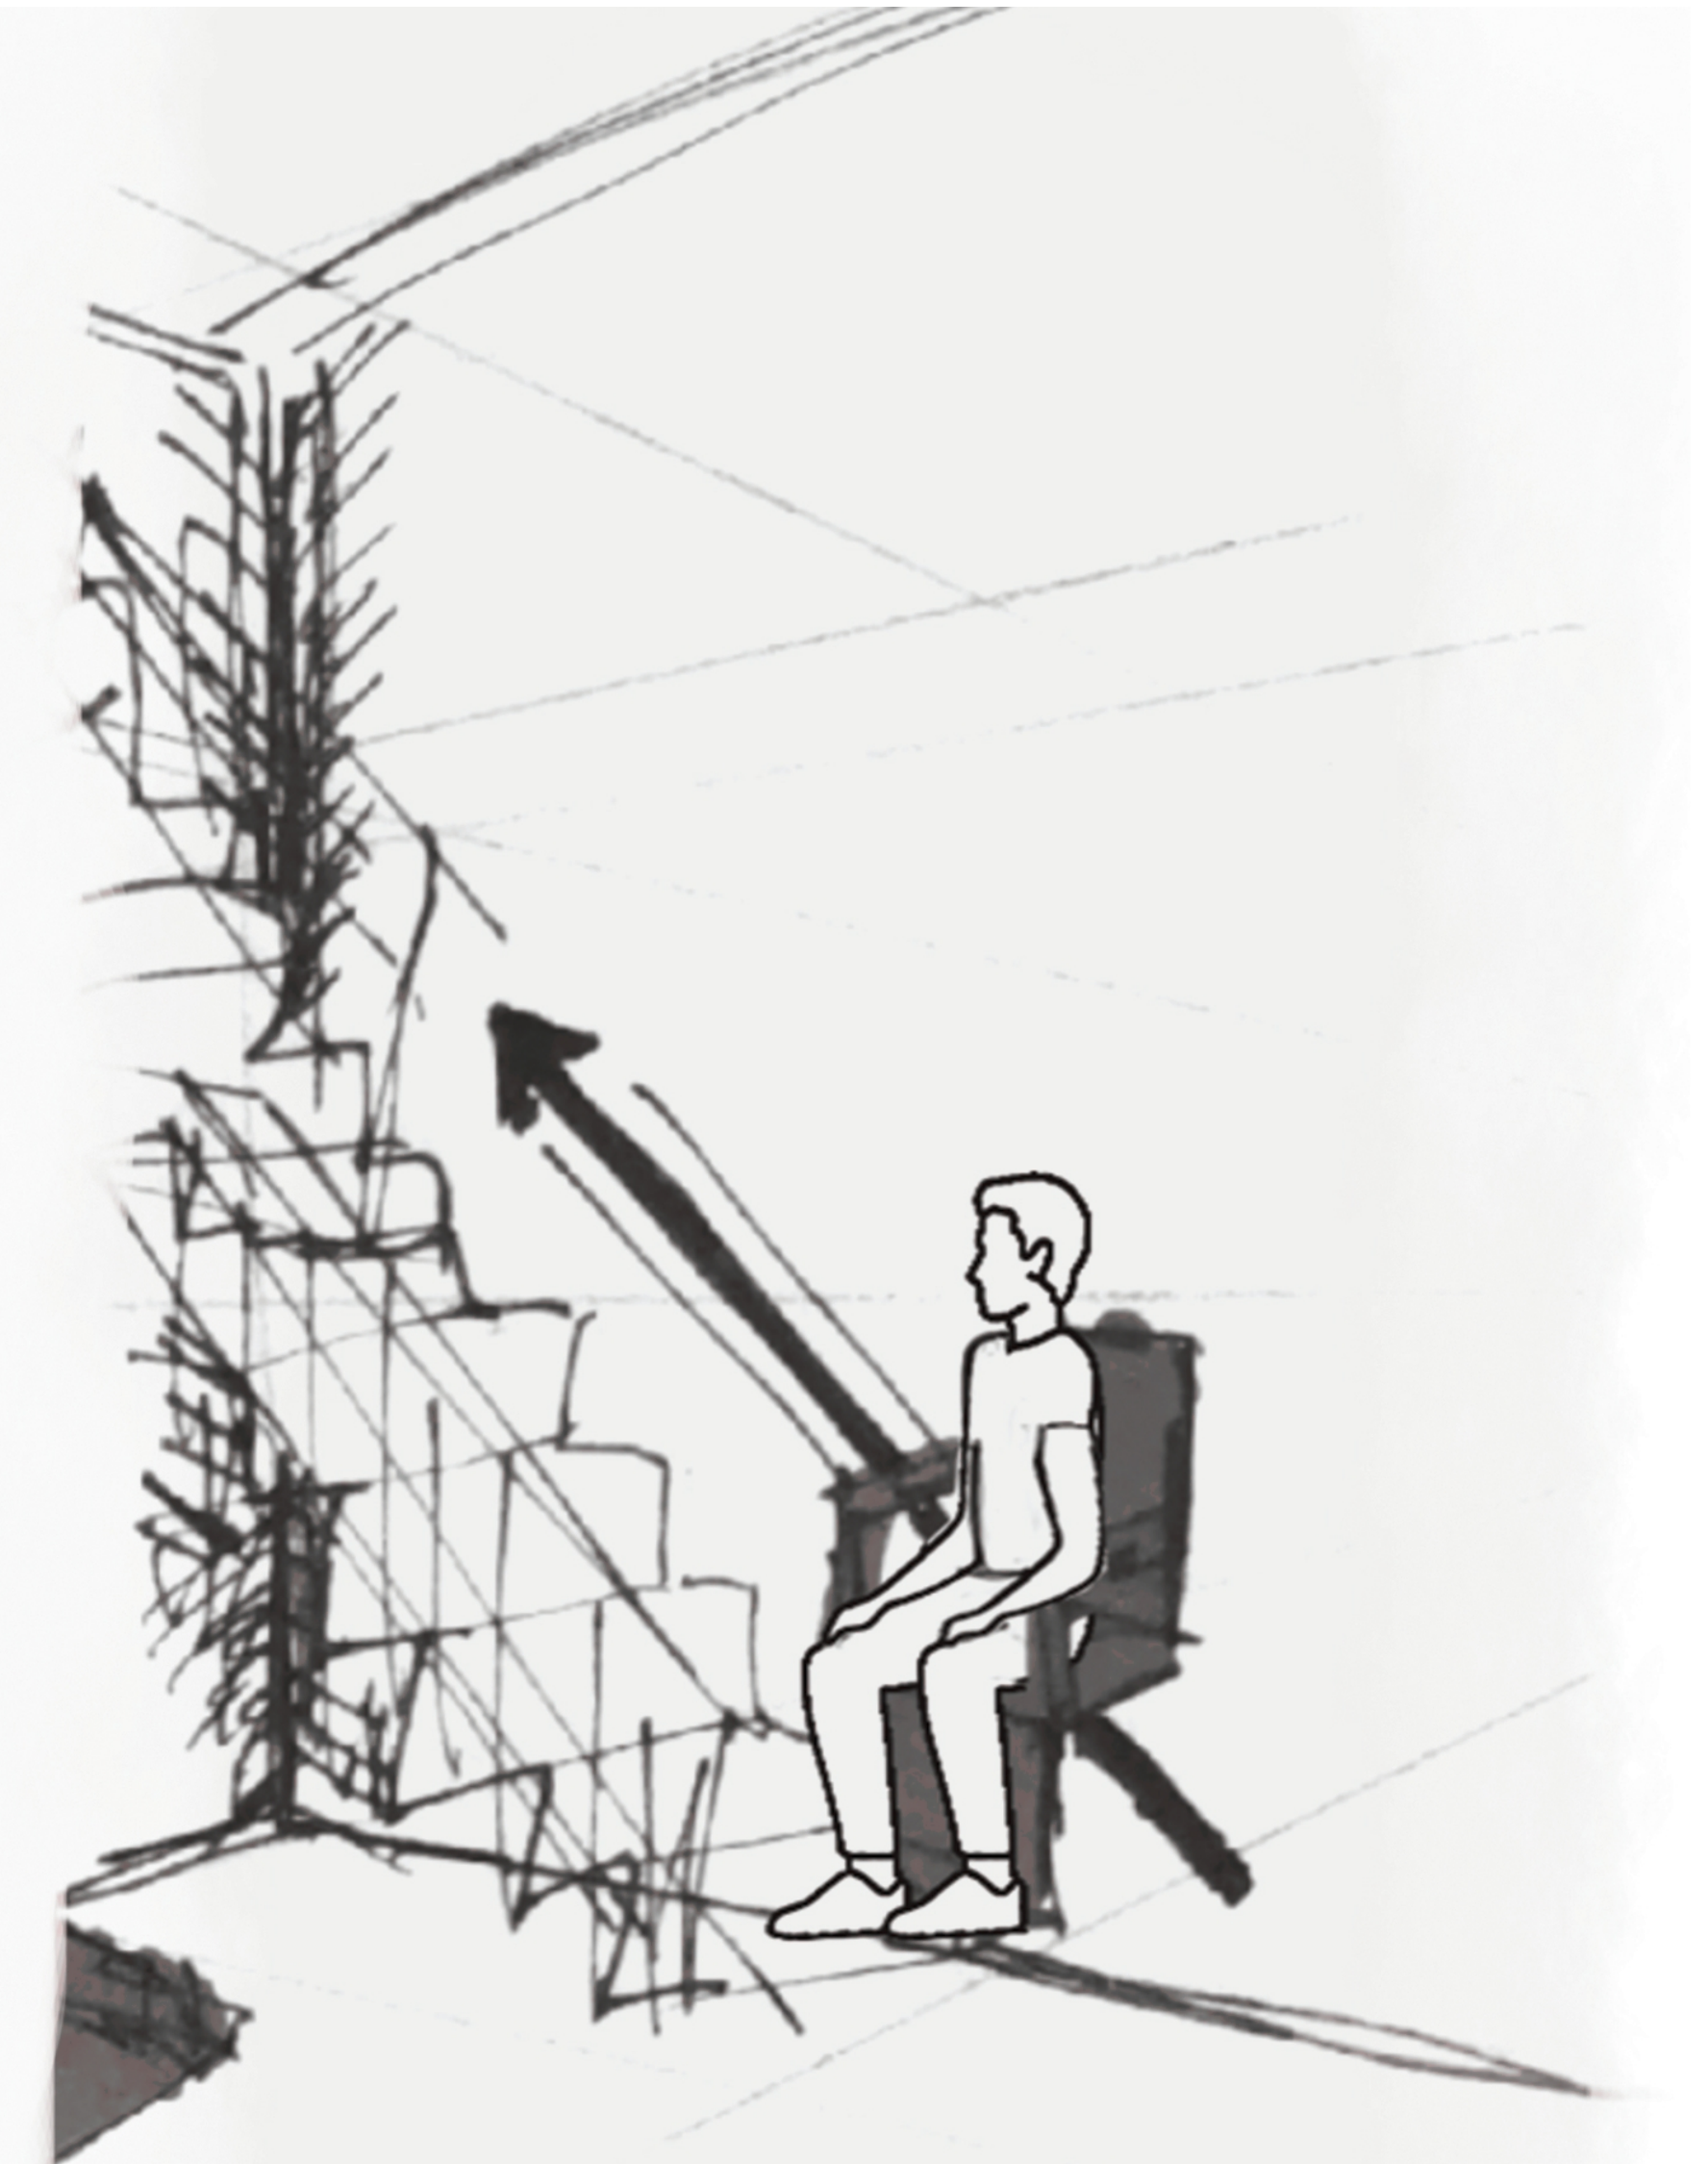


Increased Accessibility

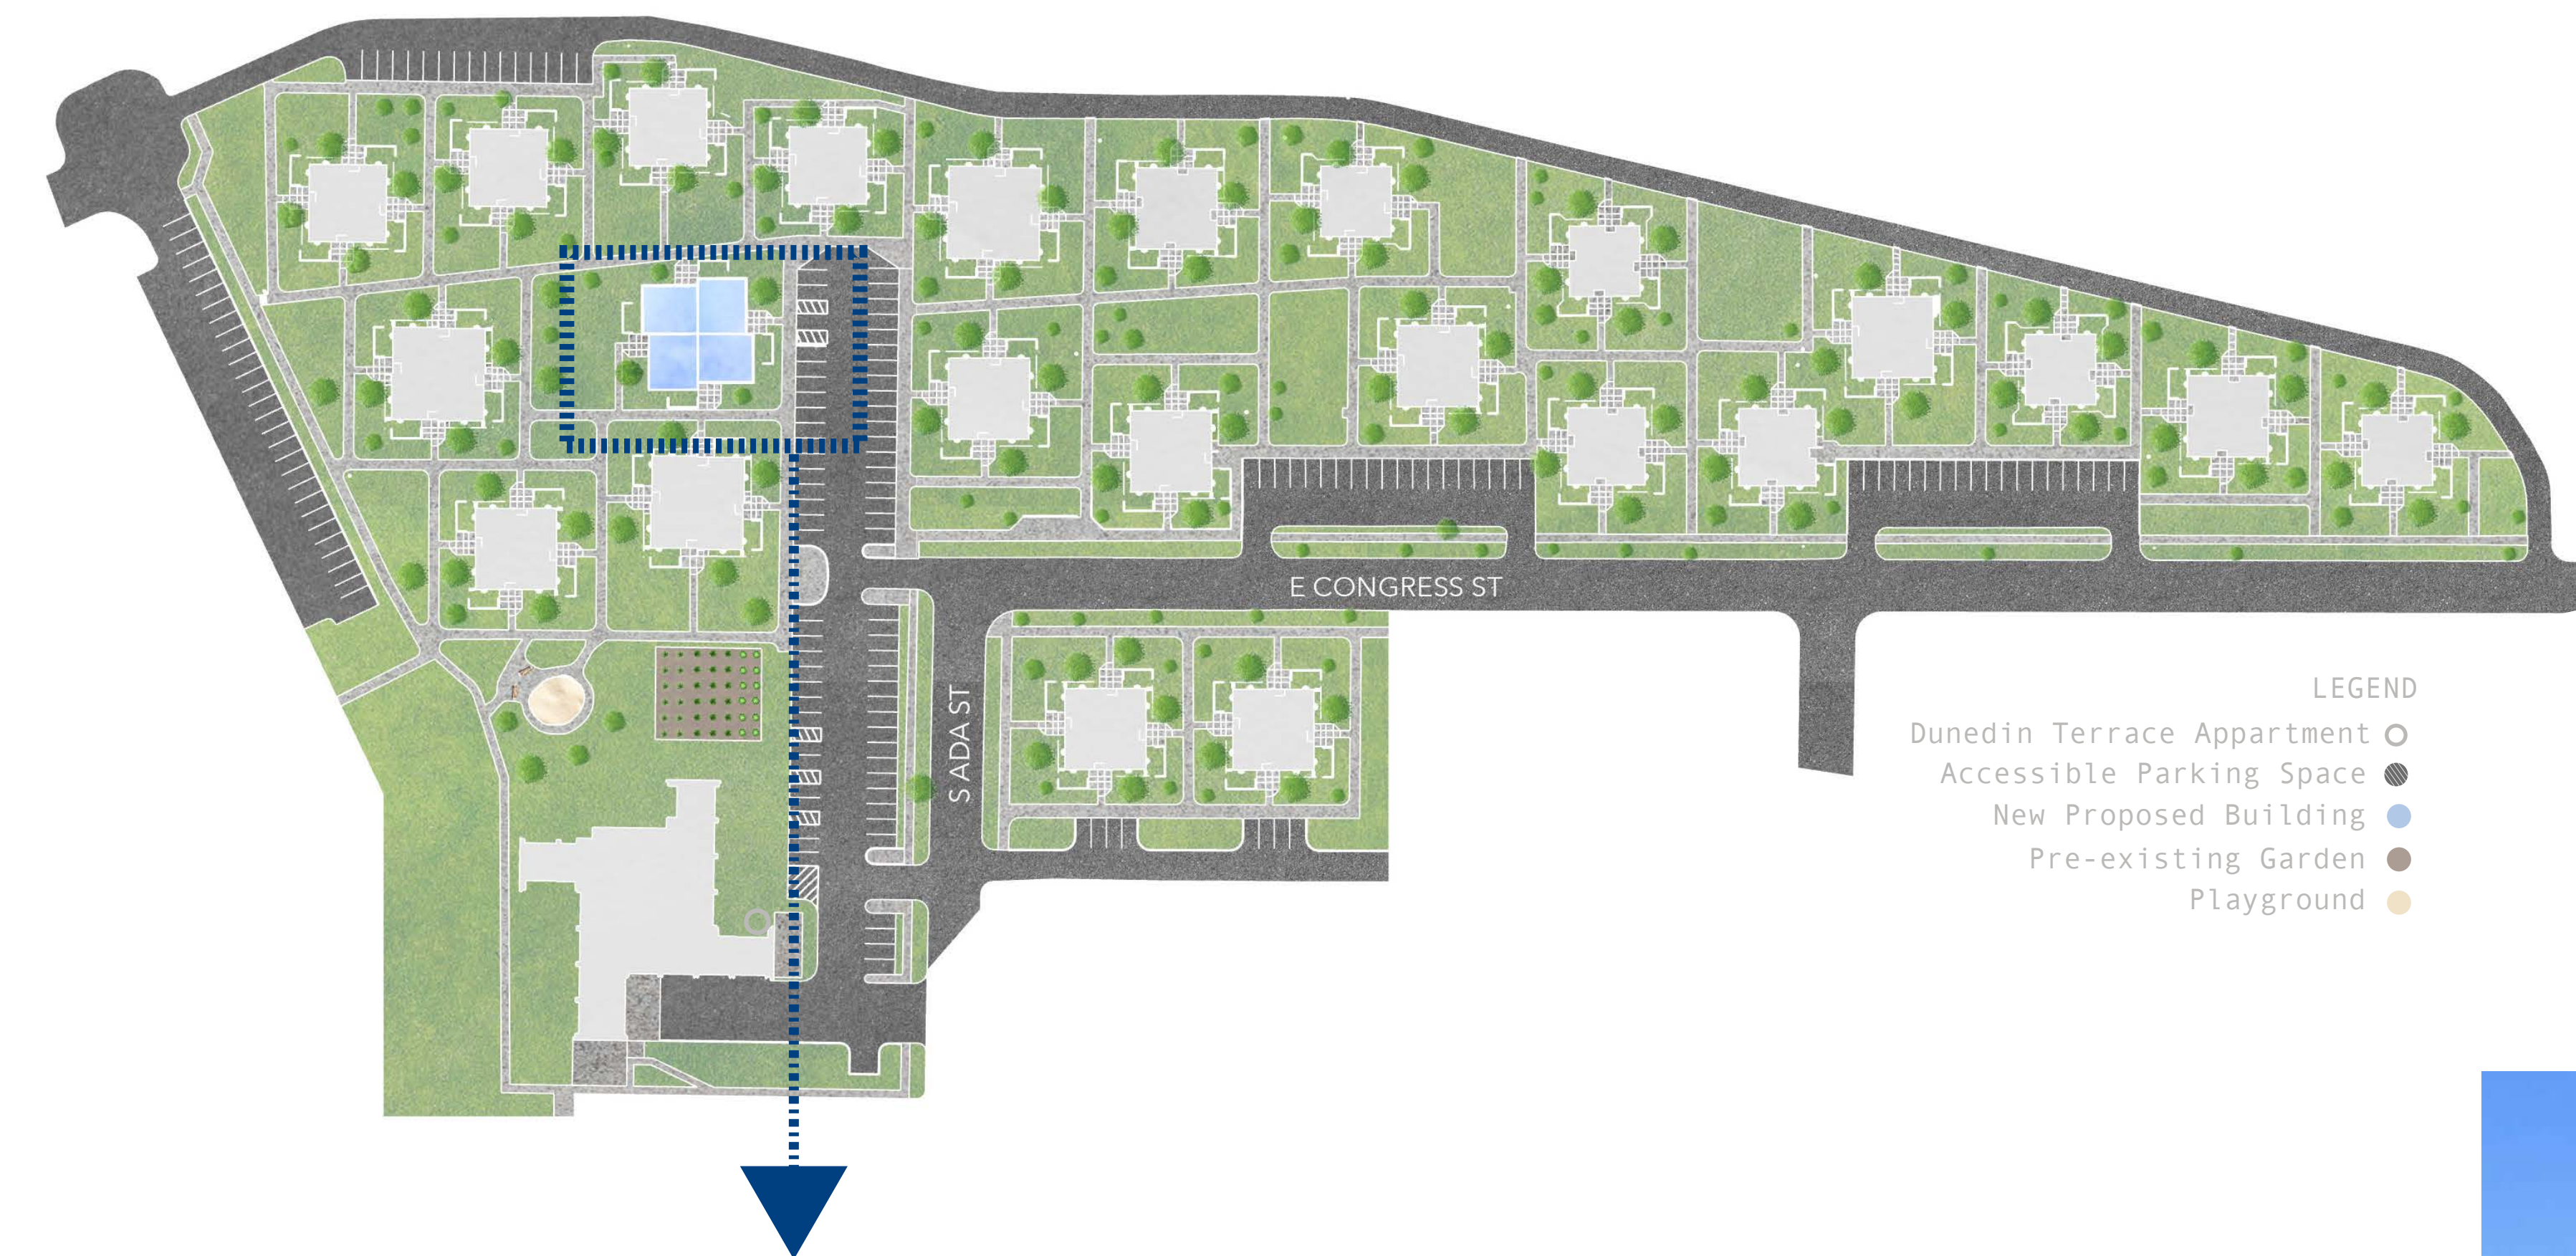



LEGEND

- Dunedin Terrace Apartment ○
- Accessible Parking Space ●
- New Proposed Building ■
- Pre-existing Garden ■
- Playground ●

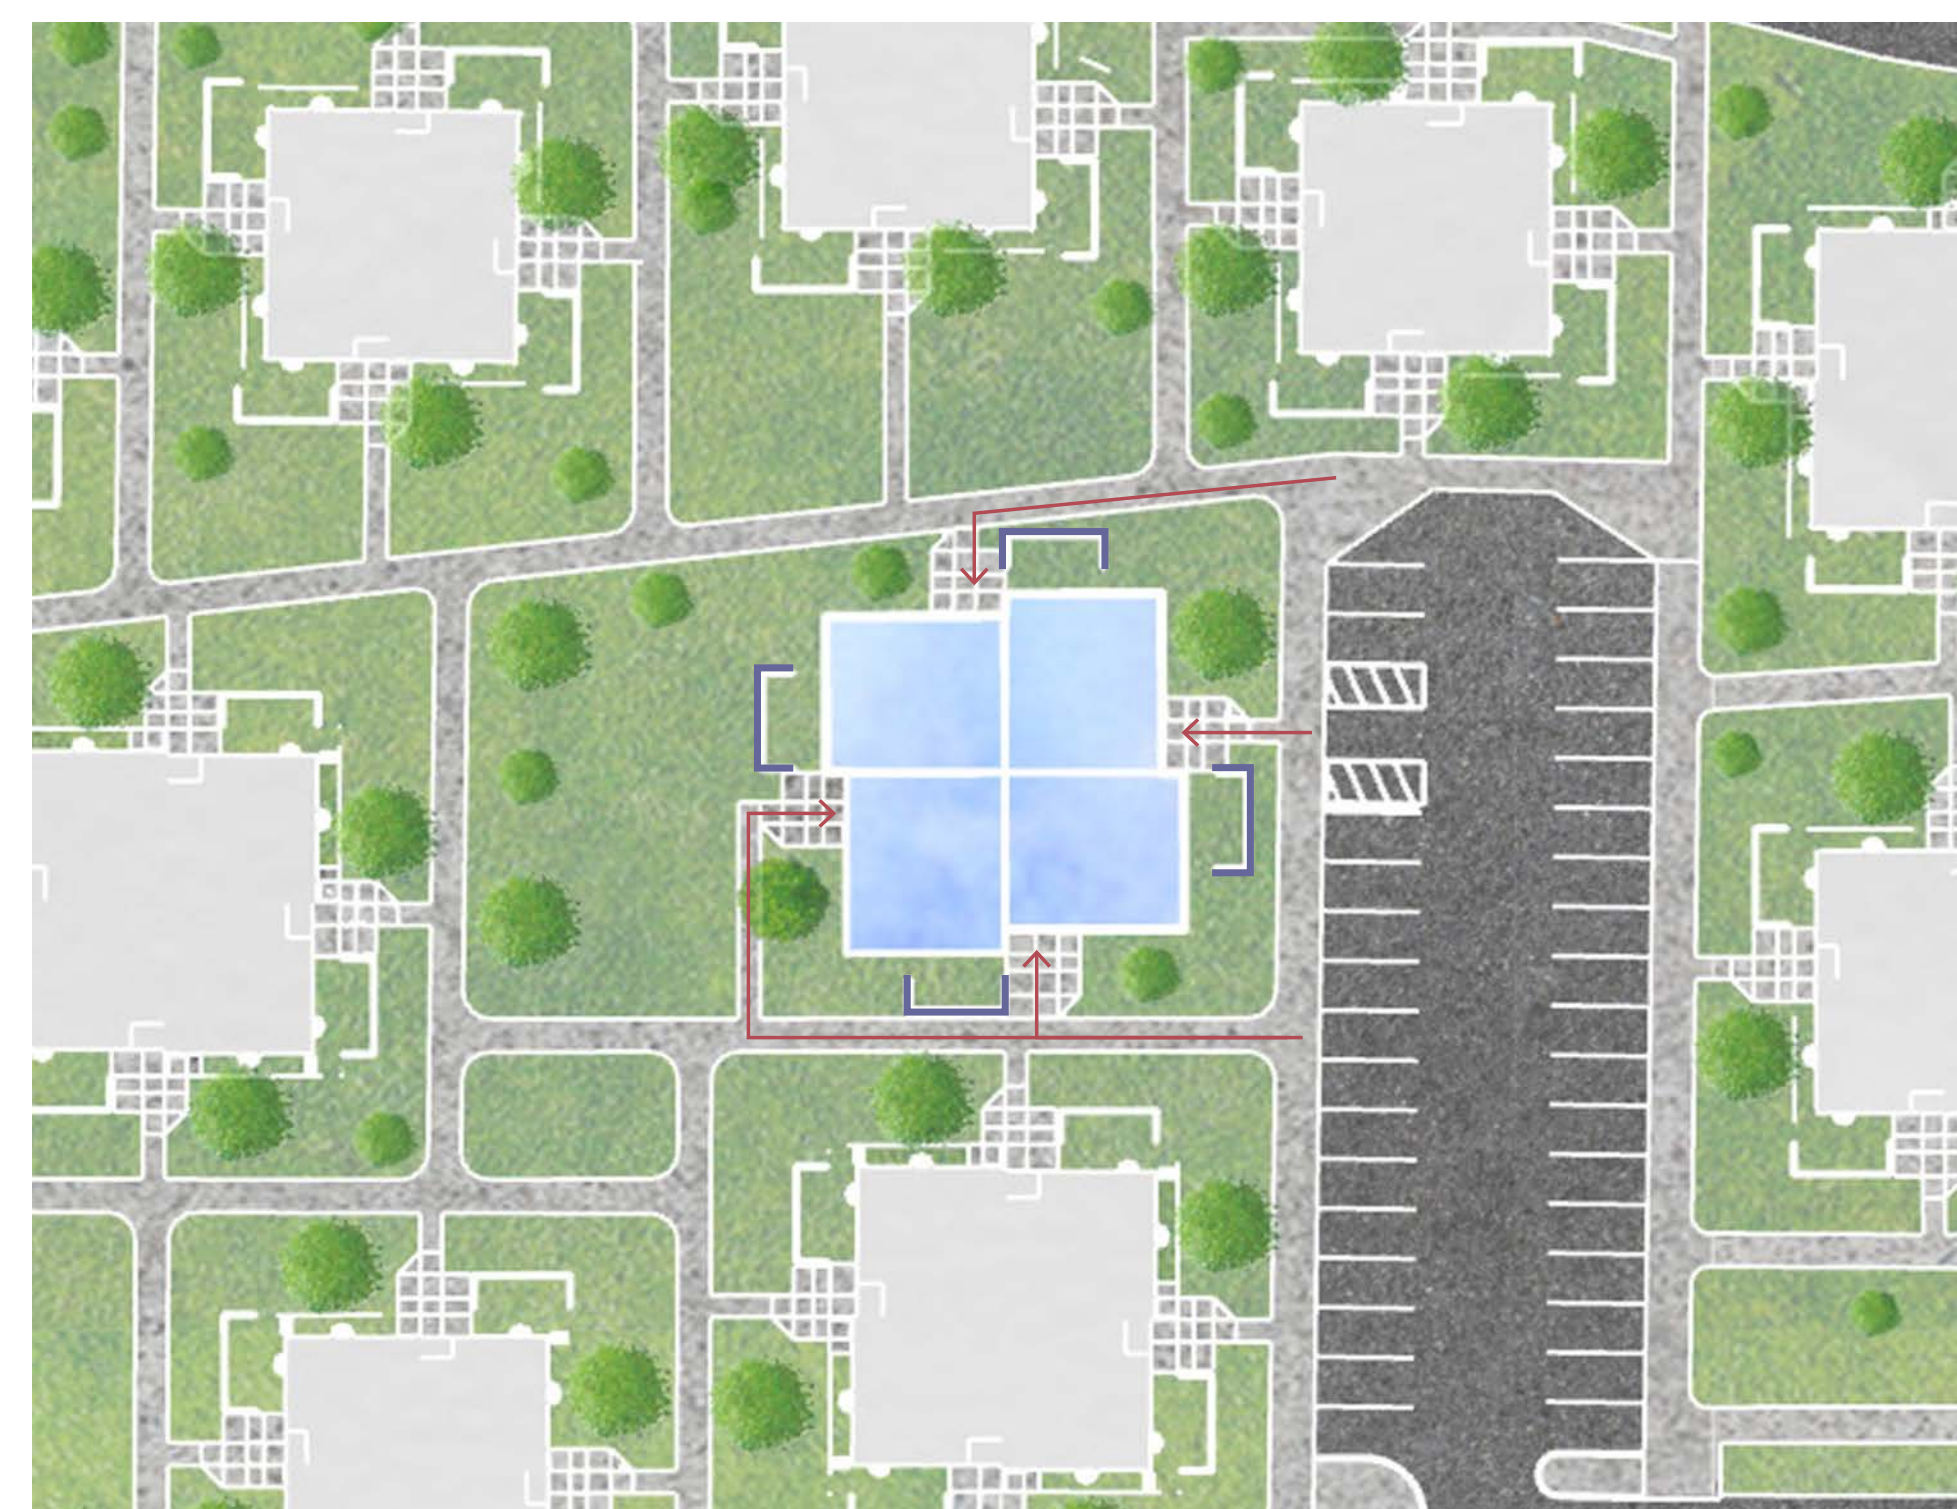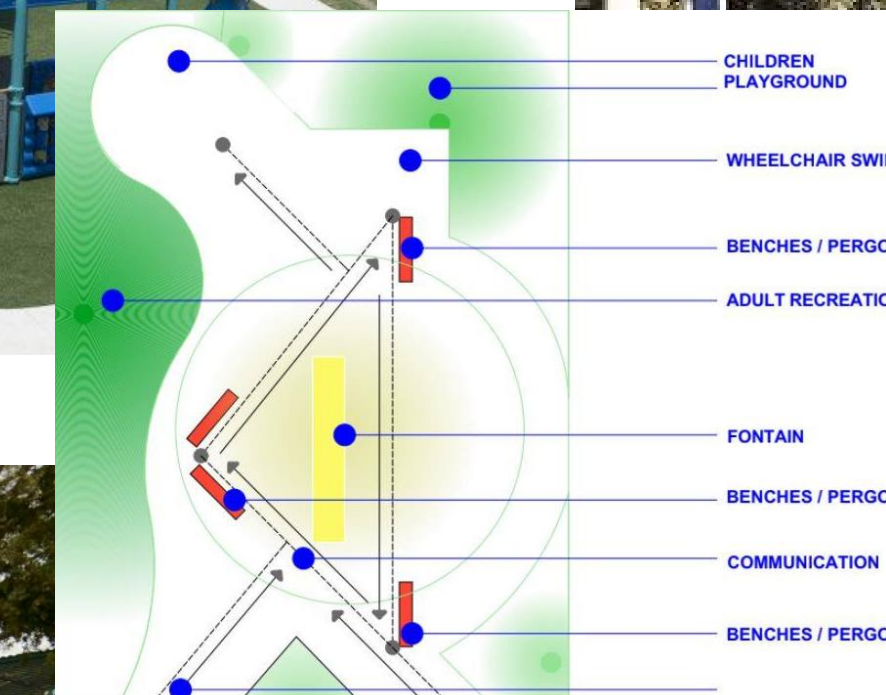

LEGEND

- Accessible Parking Space ●
- New Proposed Building ■
- Door Entrance ●
- Fencing ●

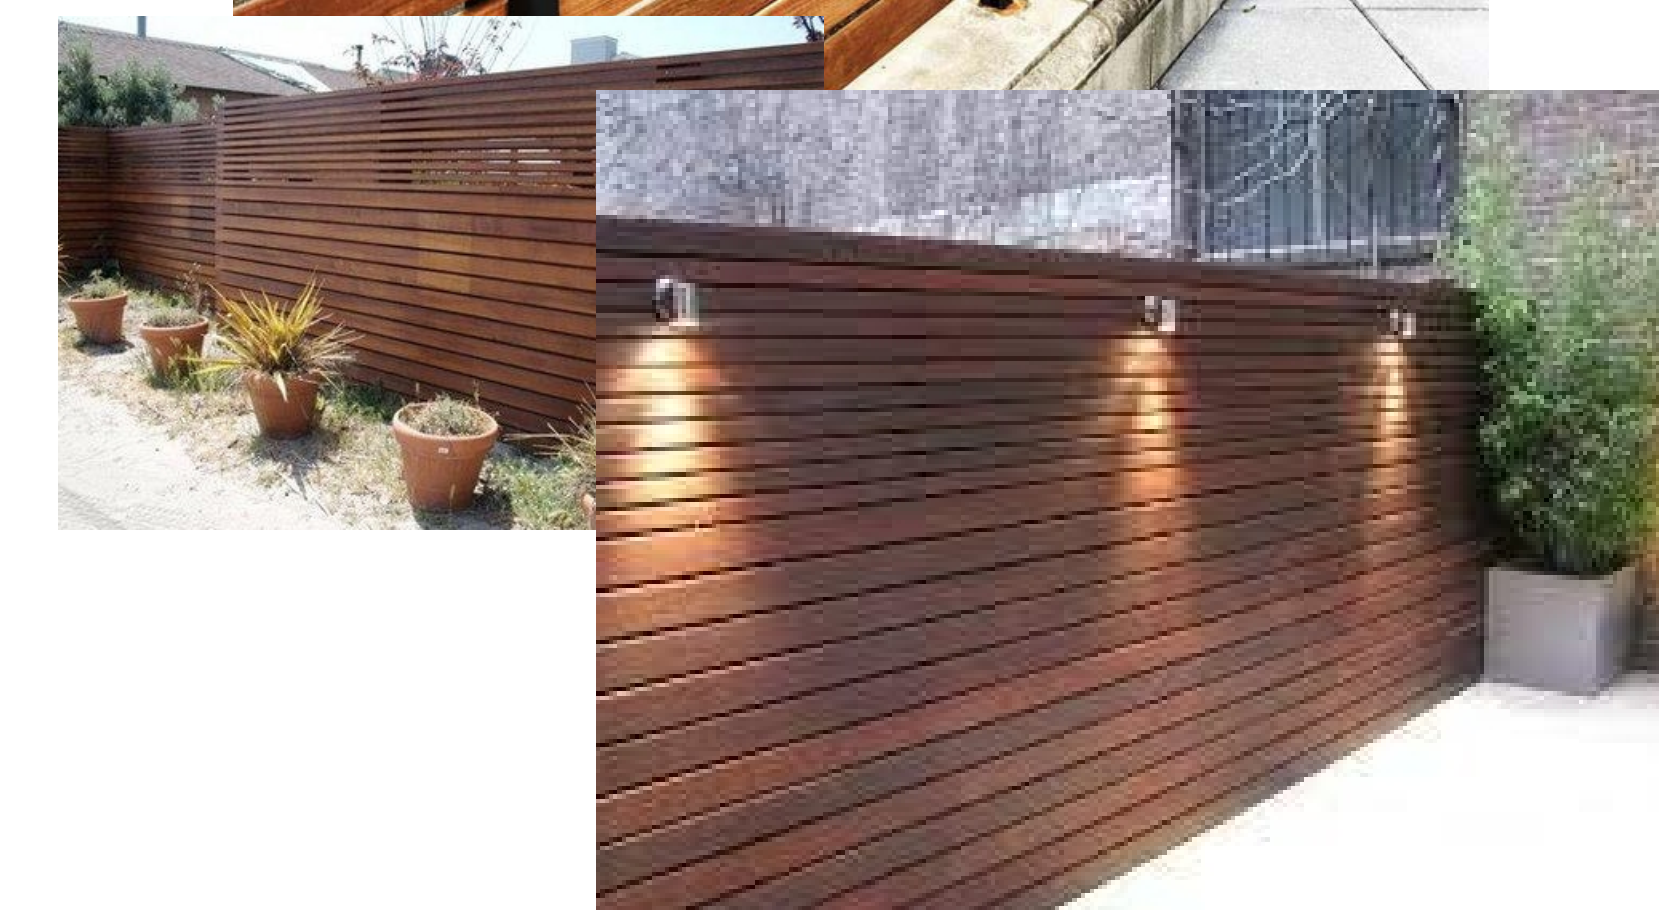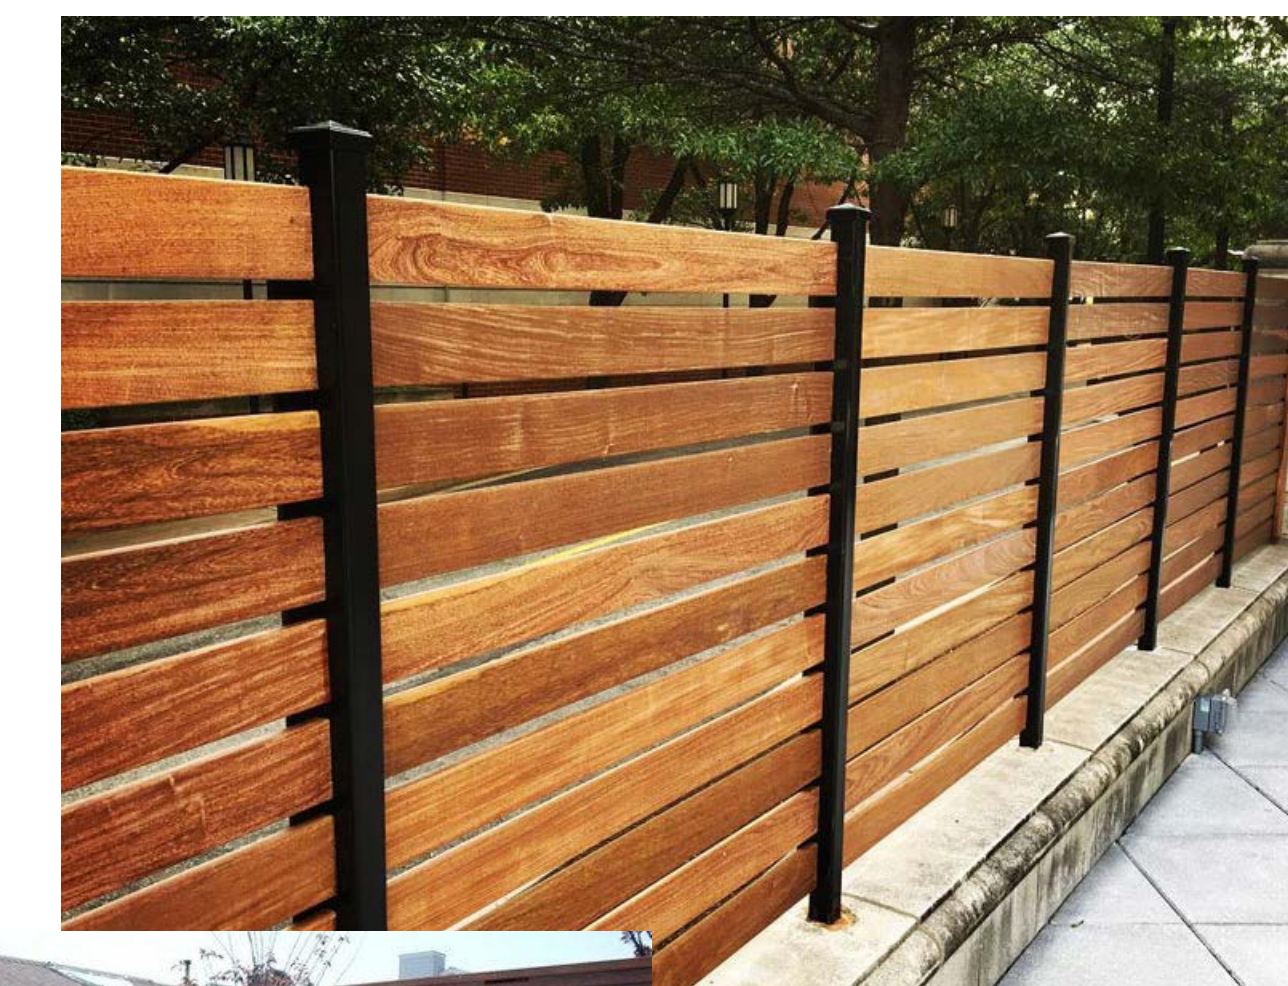


OPTION I 3 BEDROOM, 2 BATH



Concept design

Philosophy of design for all or universal design is a mindset and not a code or regulation. This help to prevent dividing normal and disability terms which is the key of everyone happiness and accept who we are and what we need without being shame to be called or to call someone on their ability or disability. Acceptance of reality is other meaning of sustainability and this bring up the concept what is sustainable home – meet our needs and do not compromise with ability of future tenants needs.


Shape, layout and design of our design is easily adapted by other existing homes.

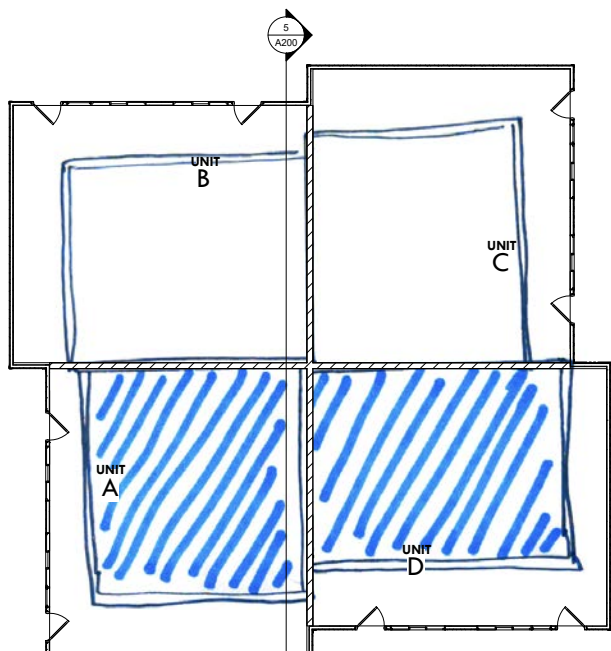


KEY PLAN

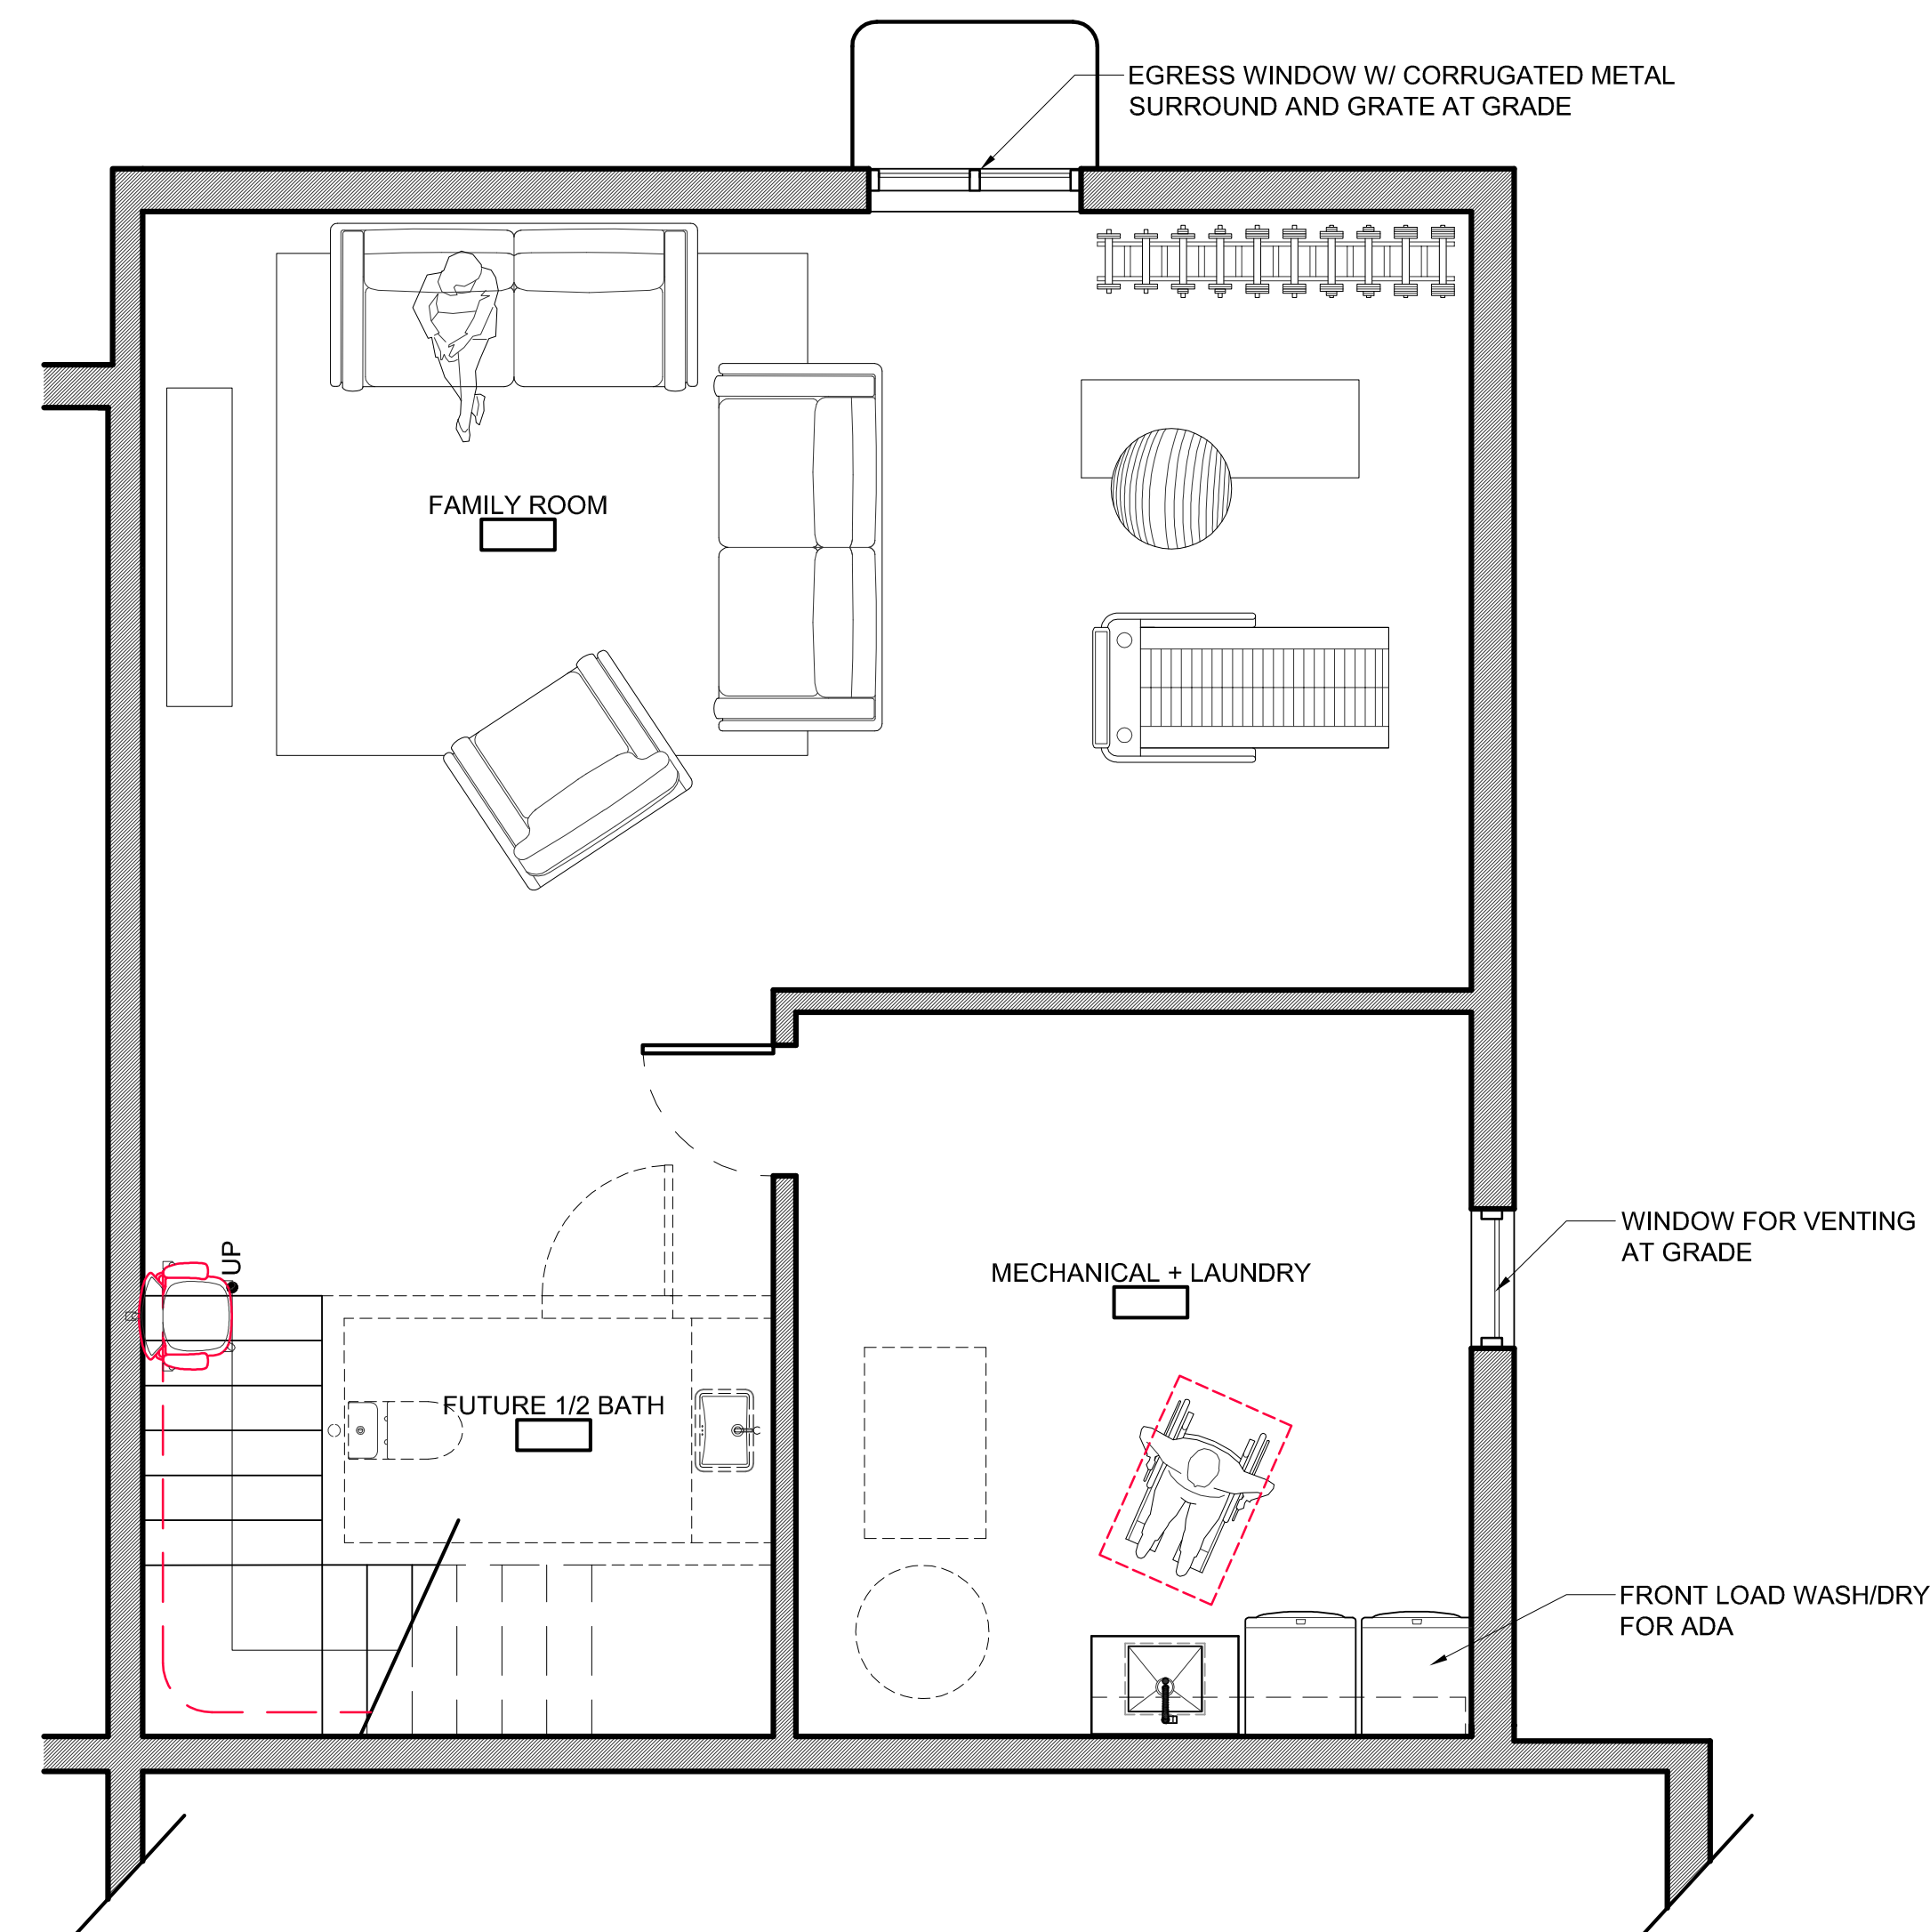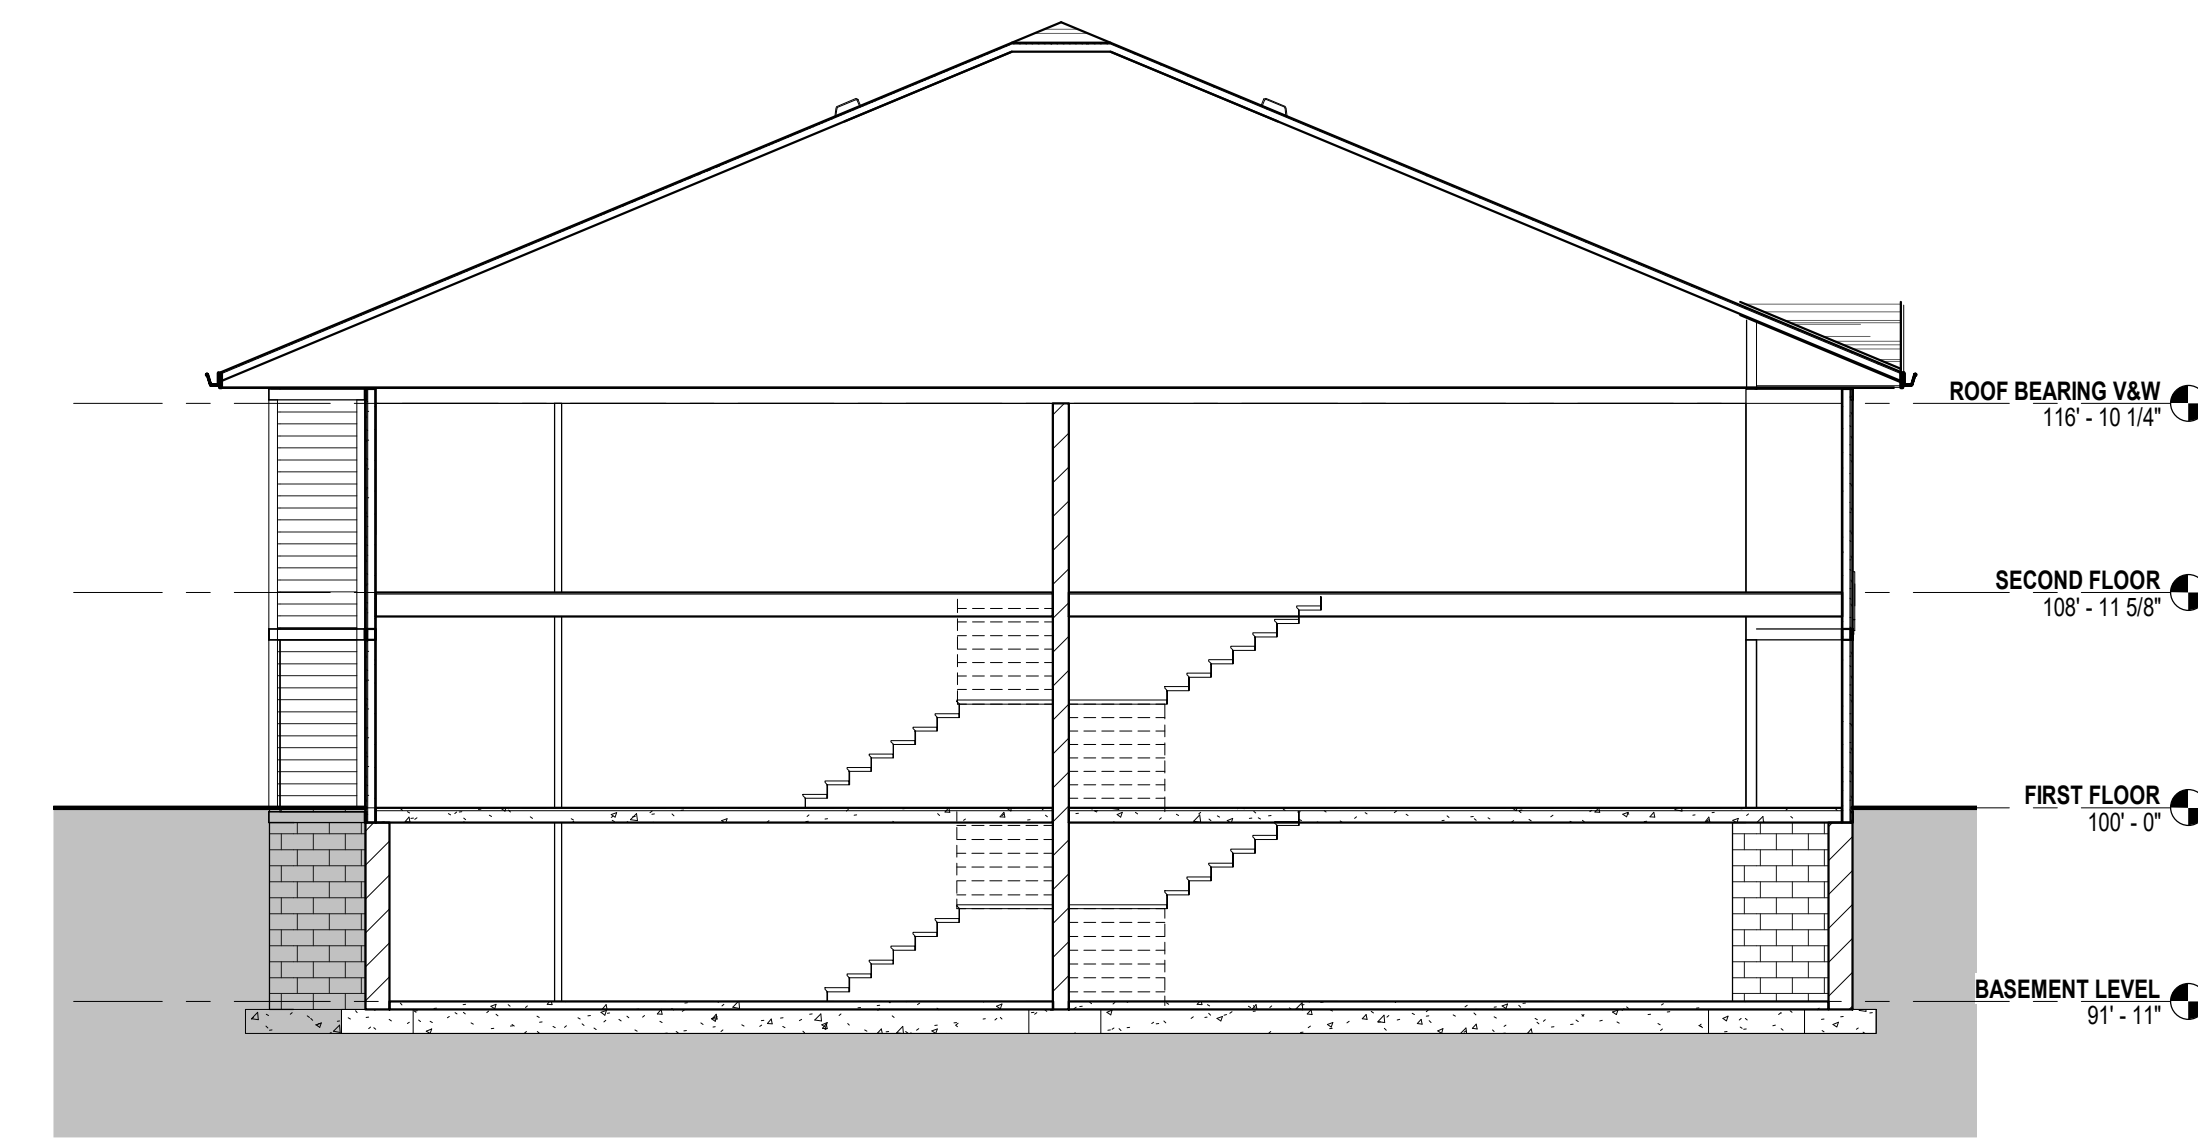

ADA 3BD/2BA - LOWER LEVEL

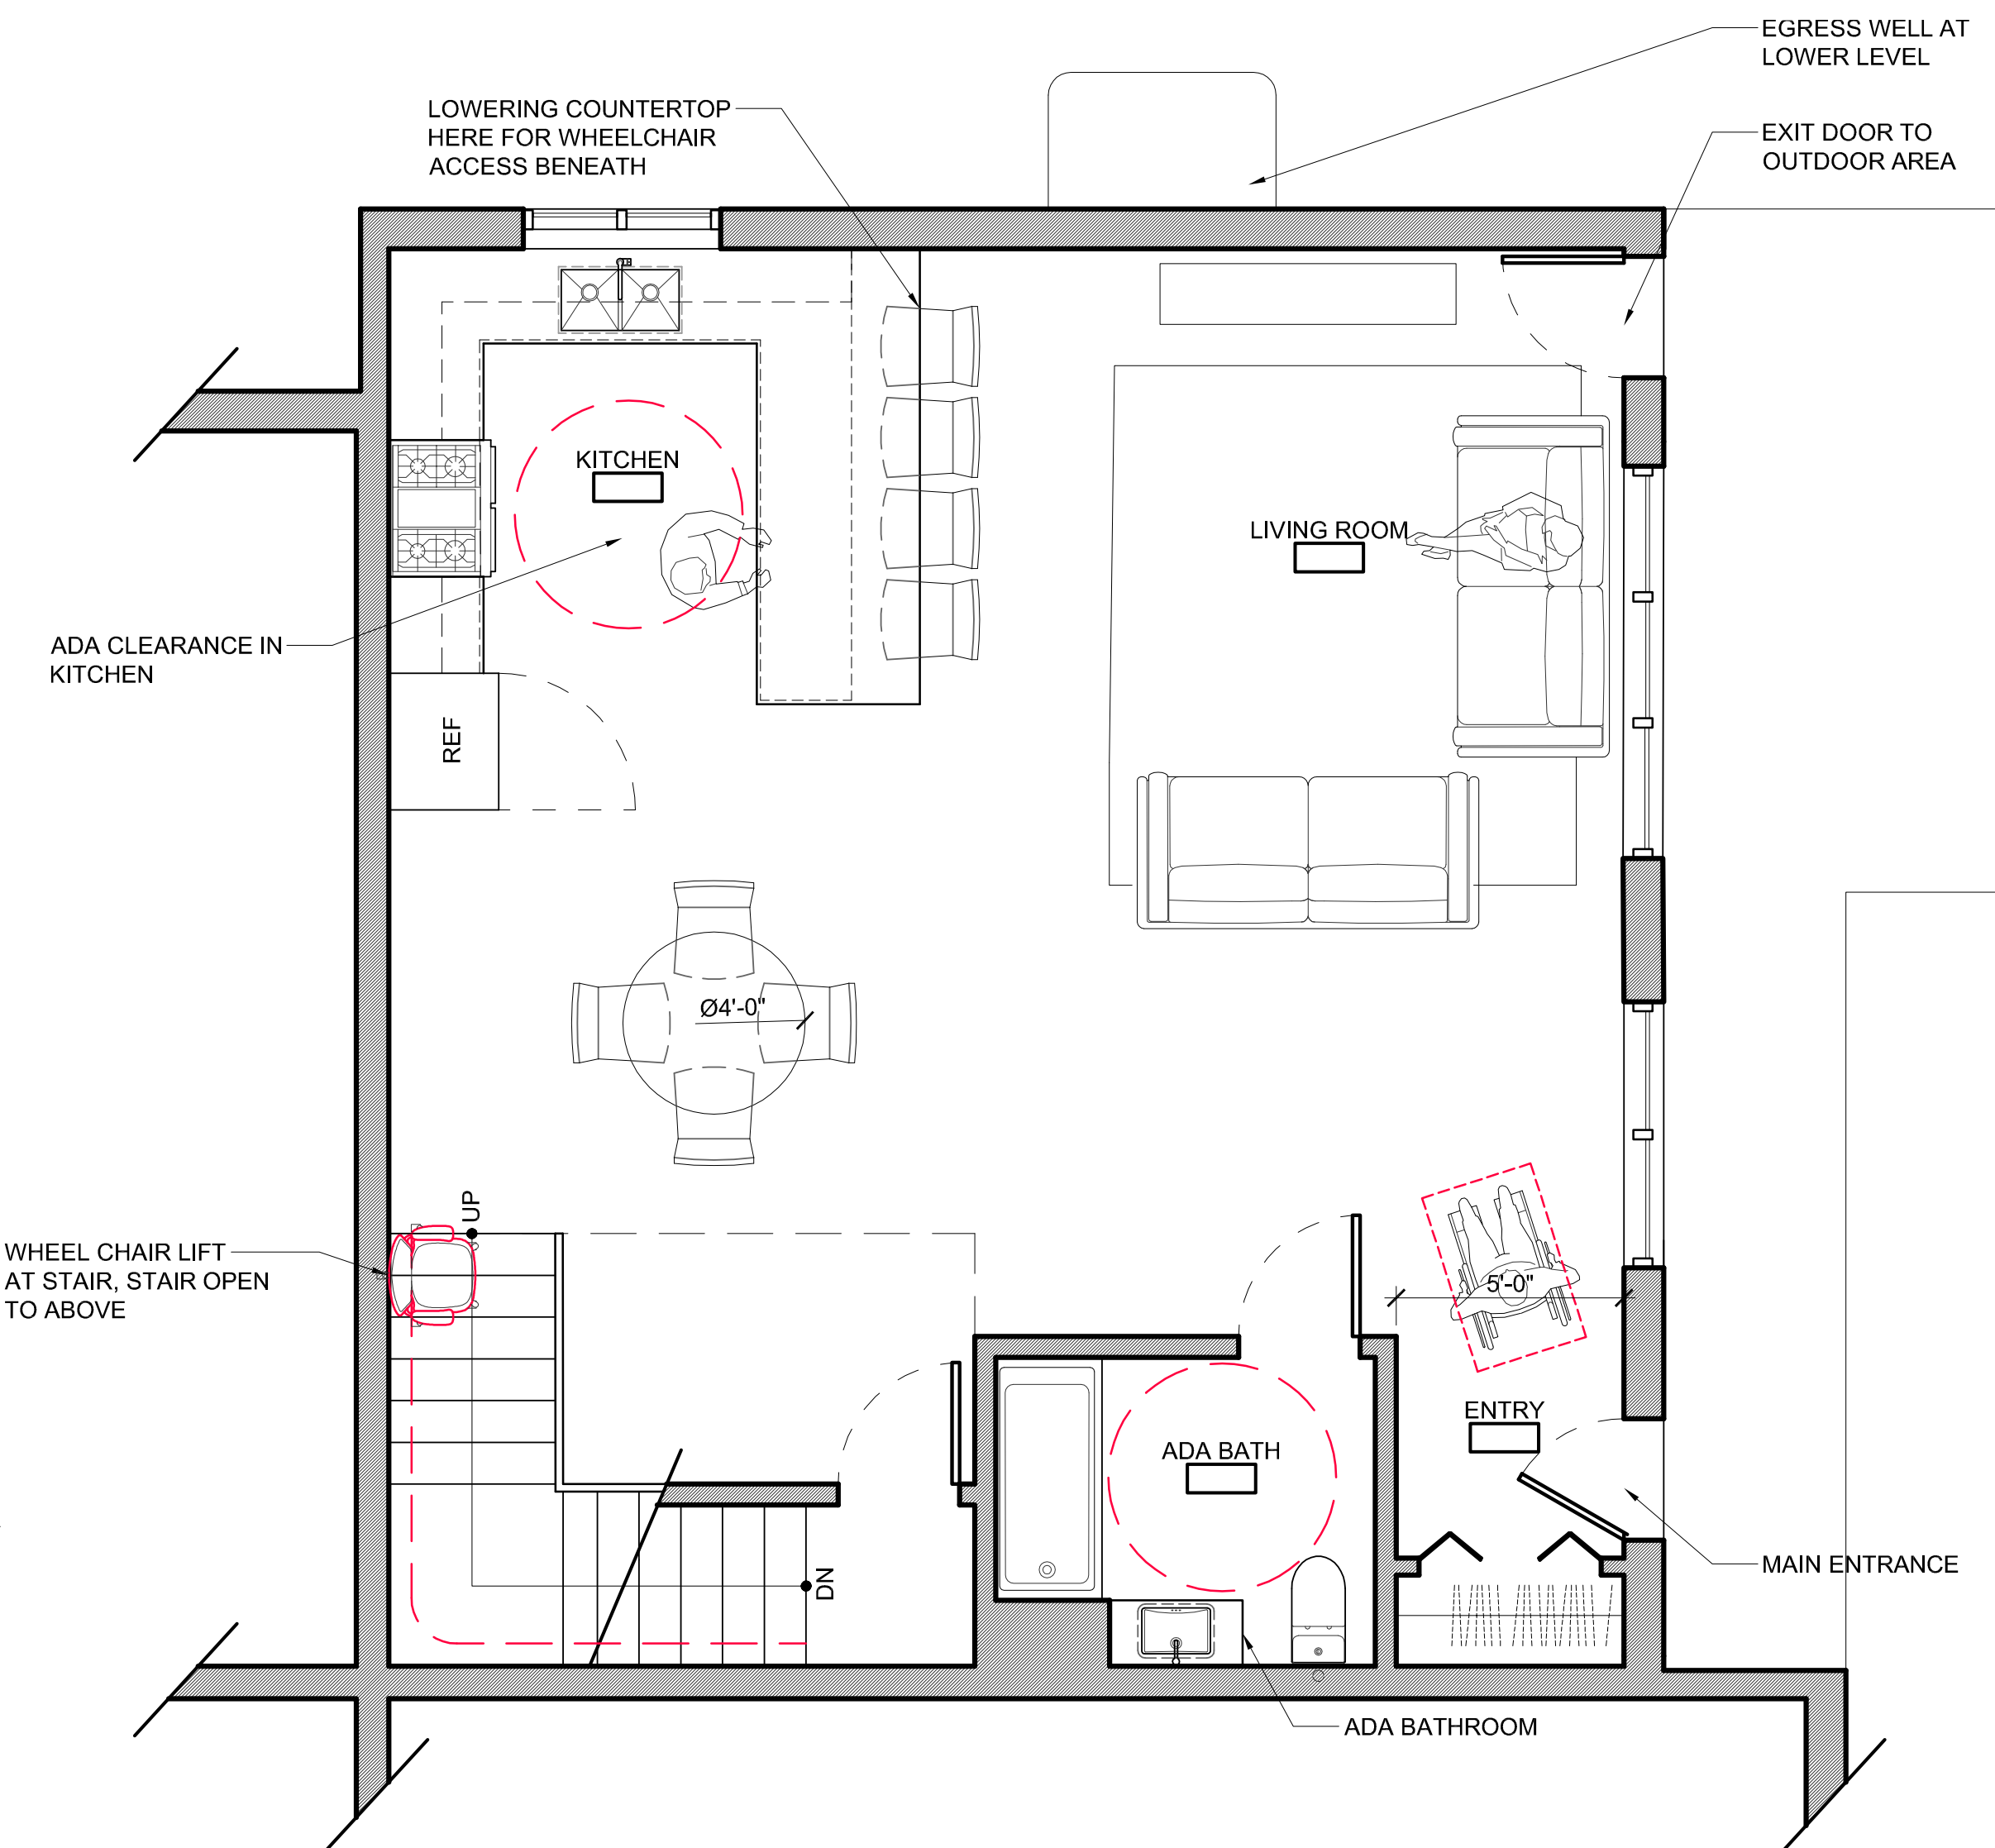

ADA 3BD/2BA - MAIN LEVEL





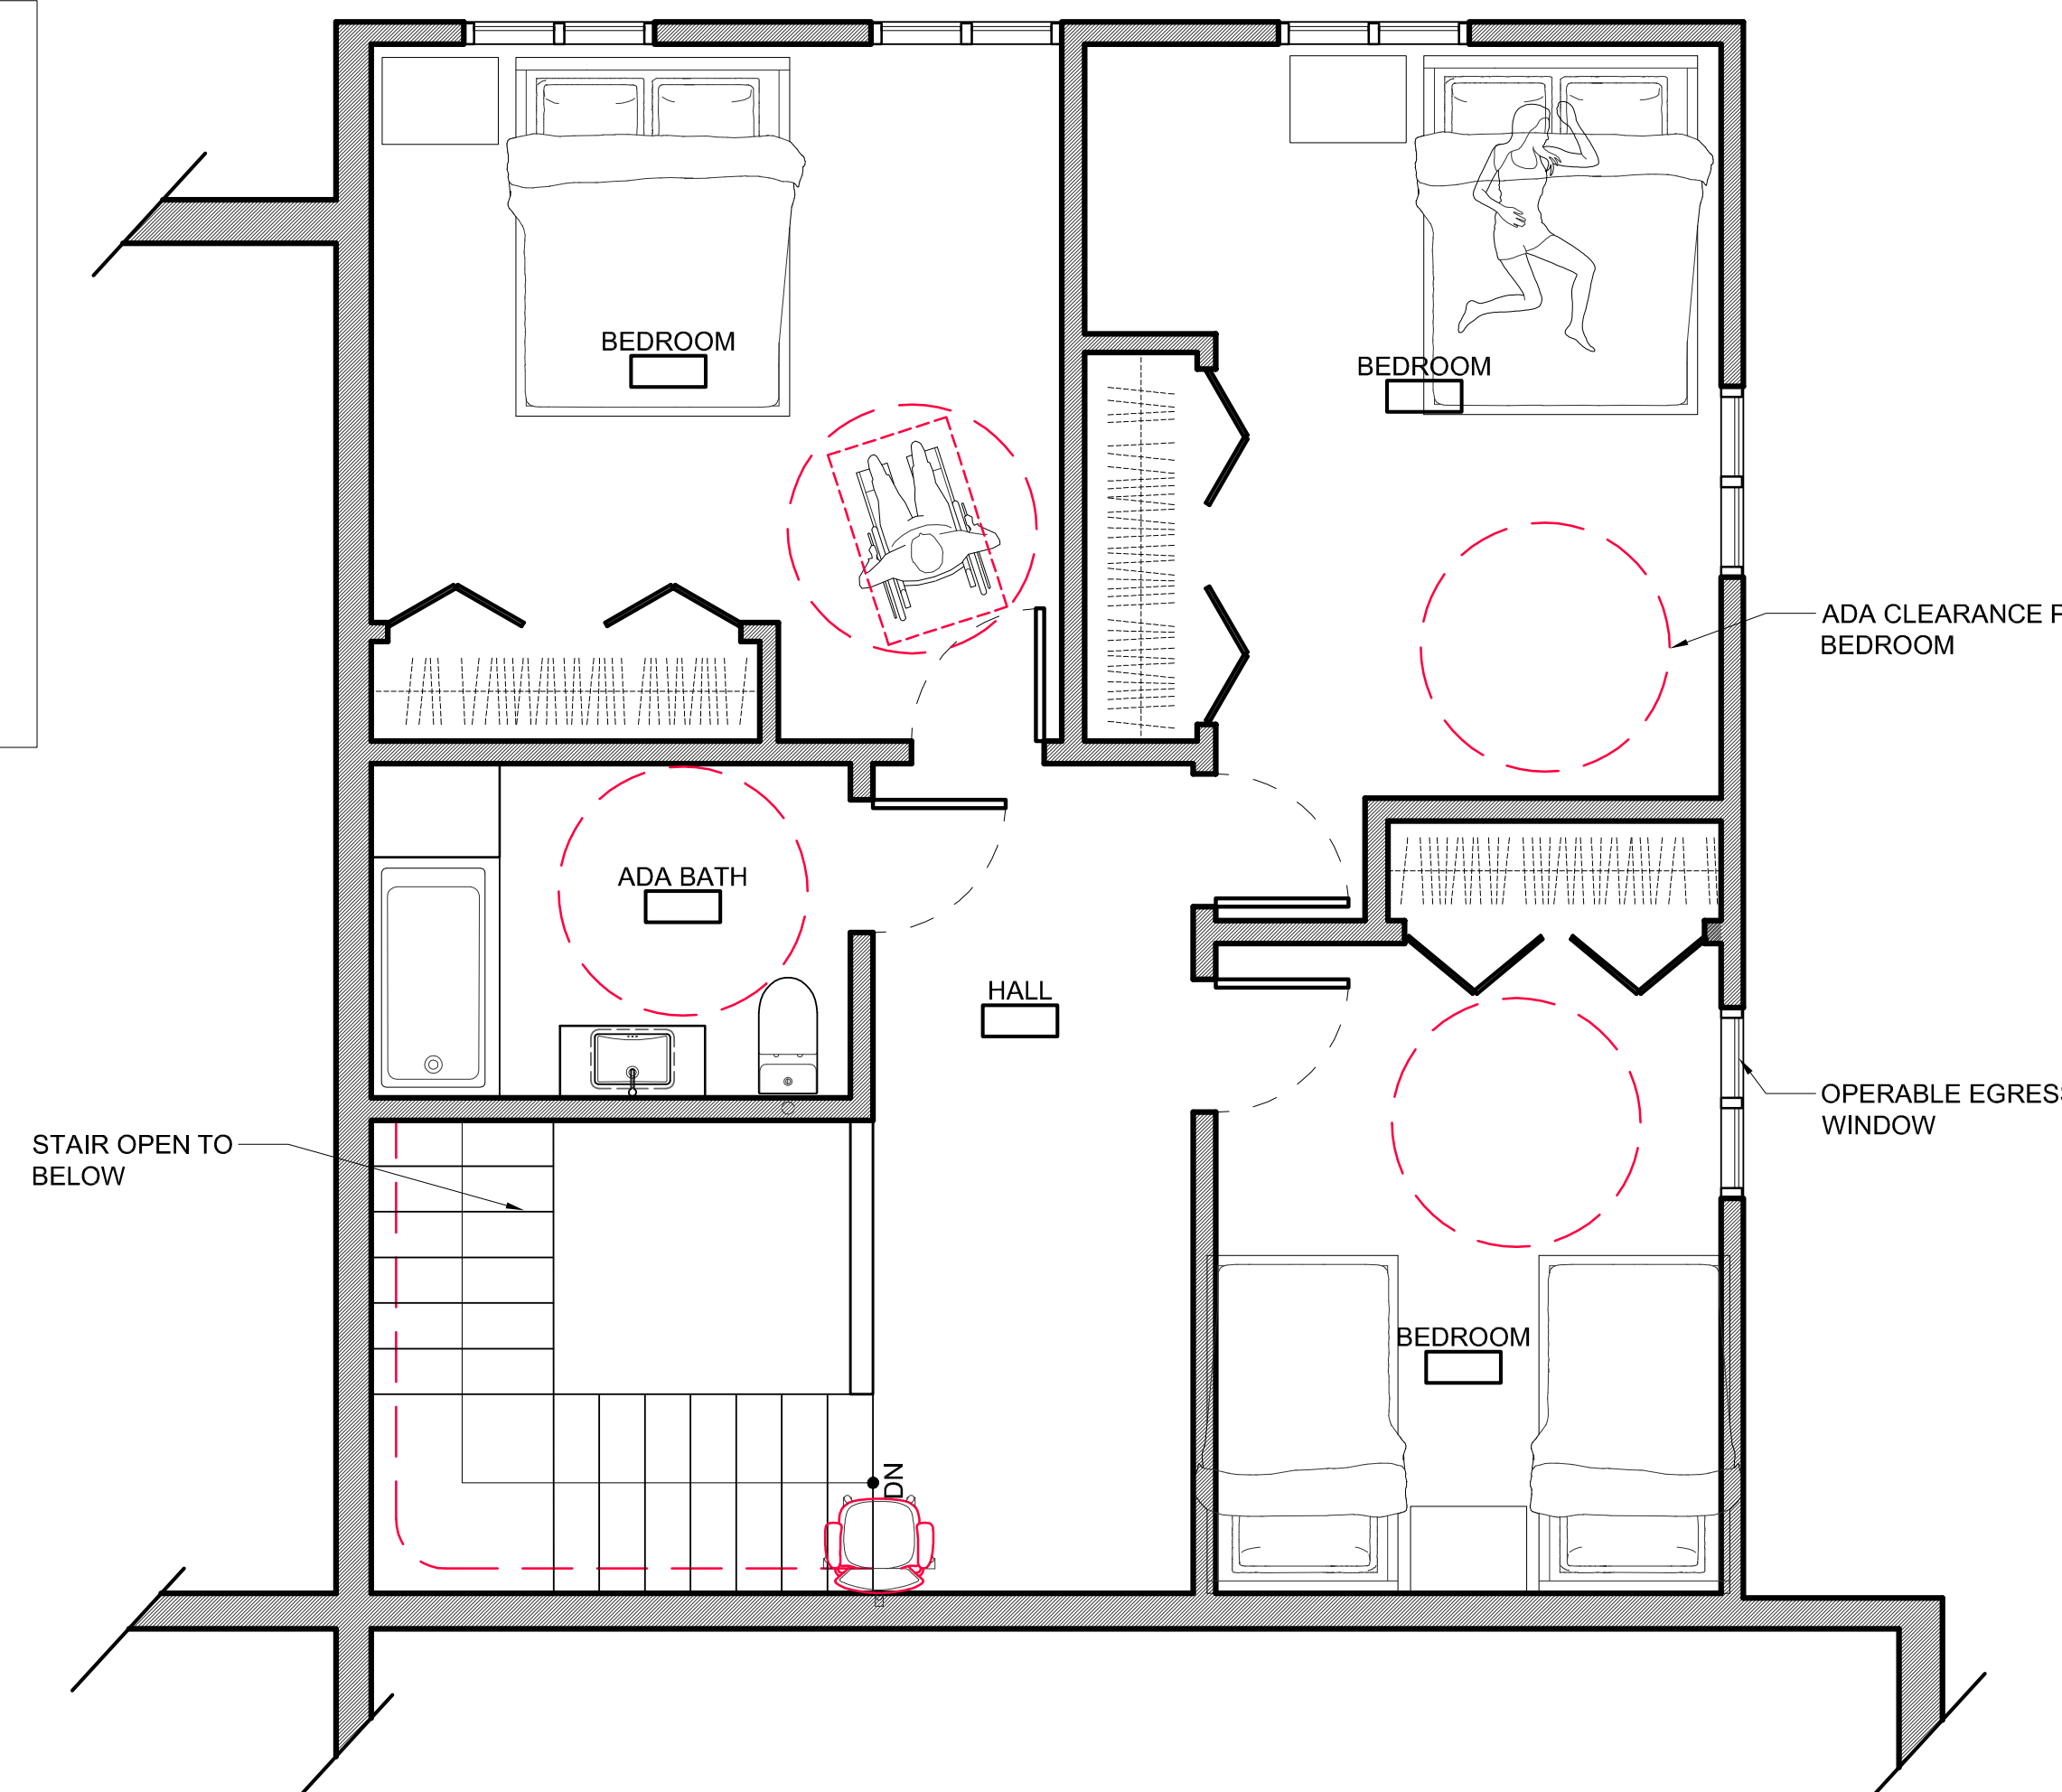



ADA 3BD/2BA - UPPER LEVEL

OPTION II 4 BEDROOM, 3 BATH + 1BD optional


Concept design

The secondary unit type on this site maximizes all three levels of the home allowing for 5 spacious bedrooms (1 in the lower level of the home and 4 in the upper level). Similar to the ADA plan, there is a full bathroom on each level of the home with an additional full bath combined with laundry in the lower level. This design, utilizes a u-shaped kitchen with peninsula seating to allow for a more "open" floor plan.

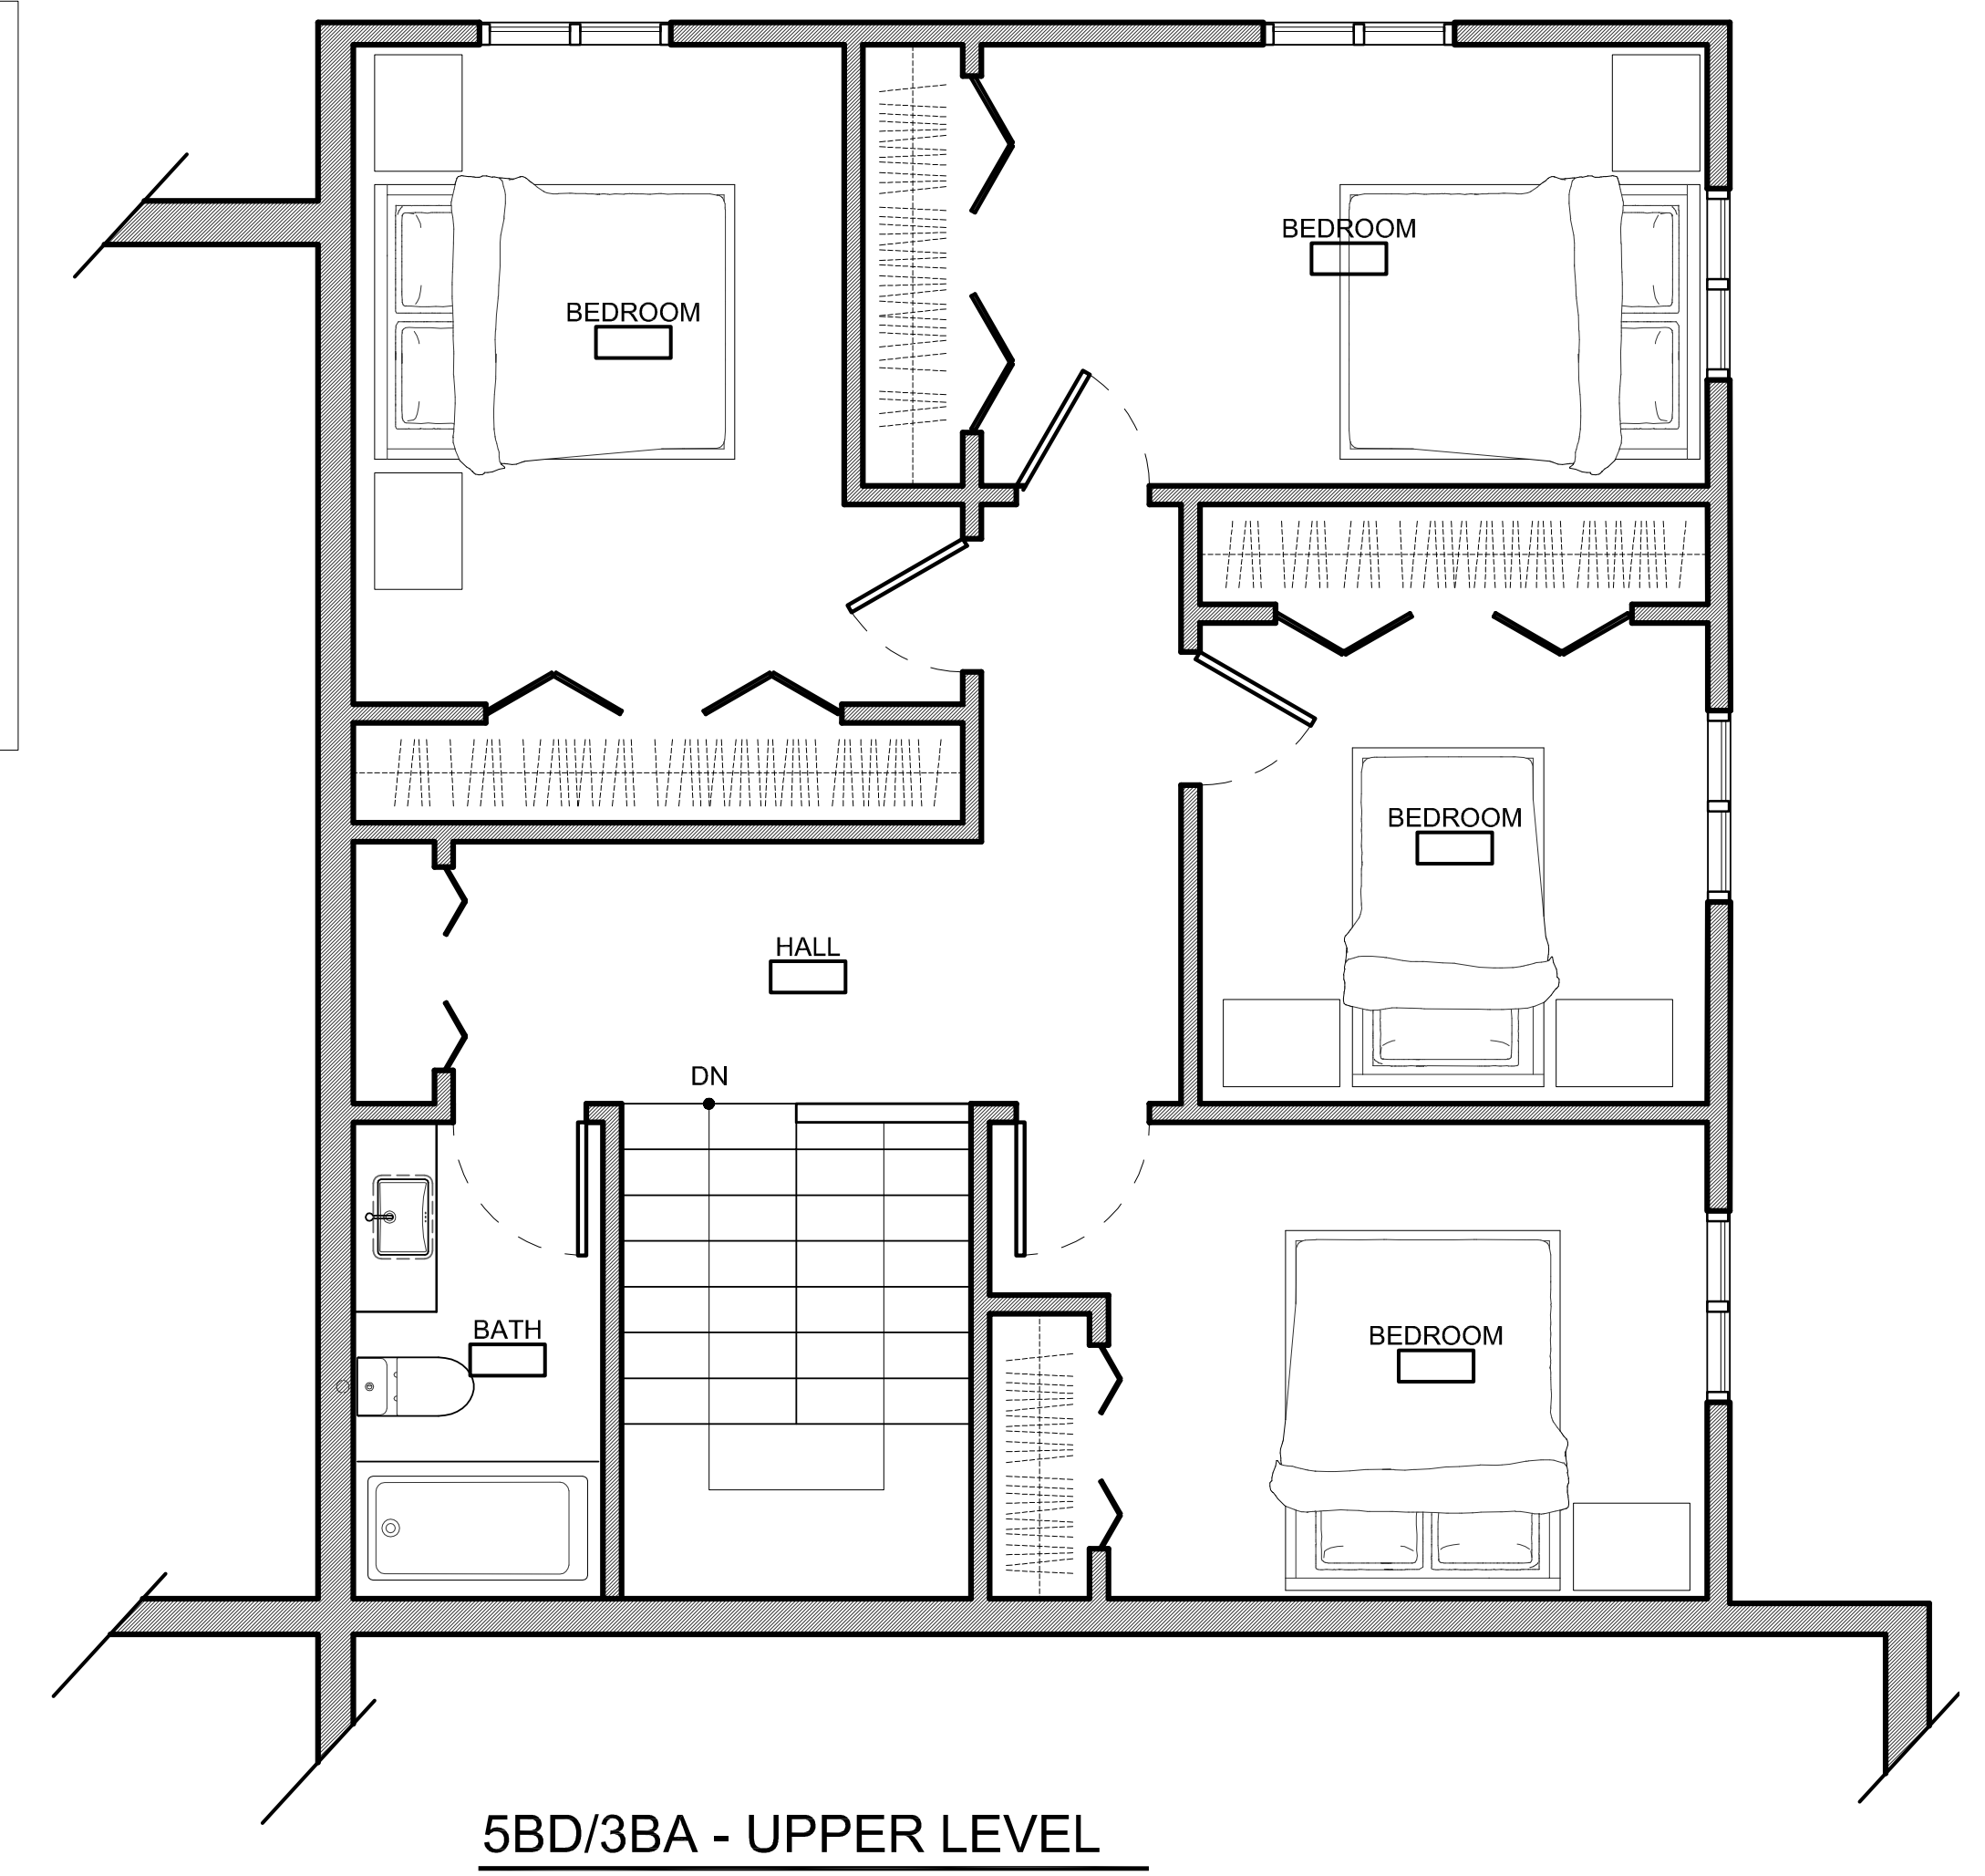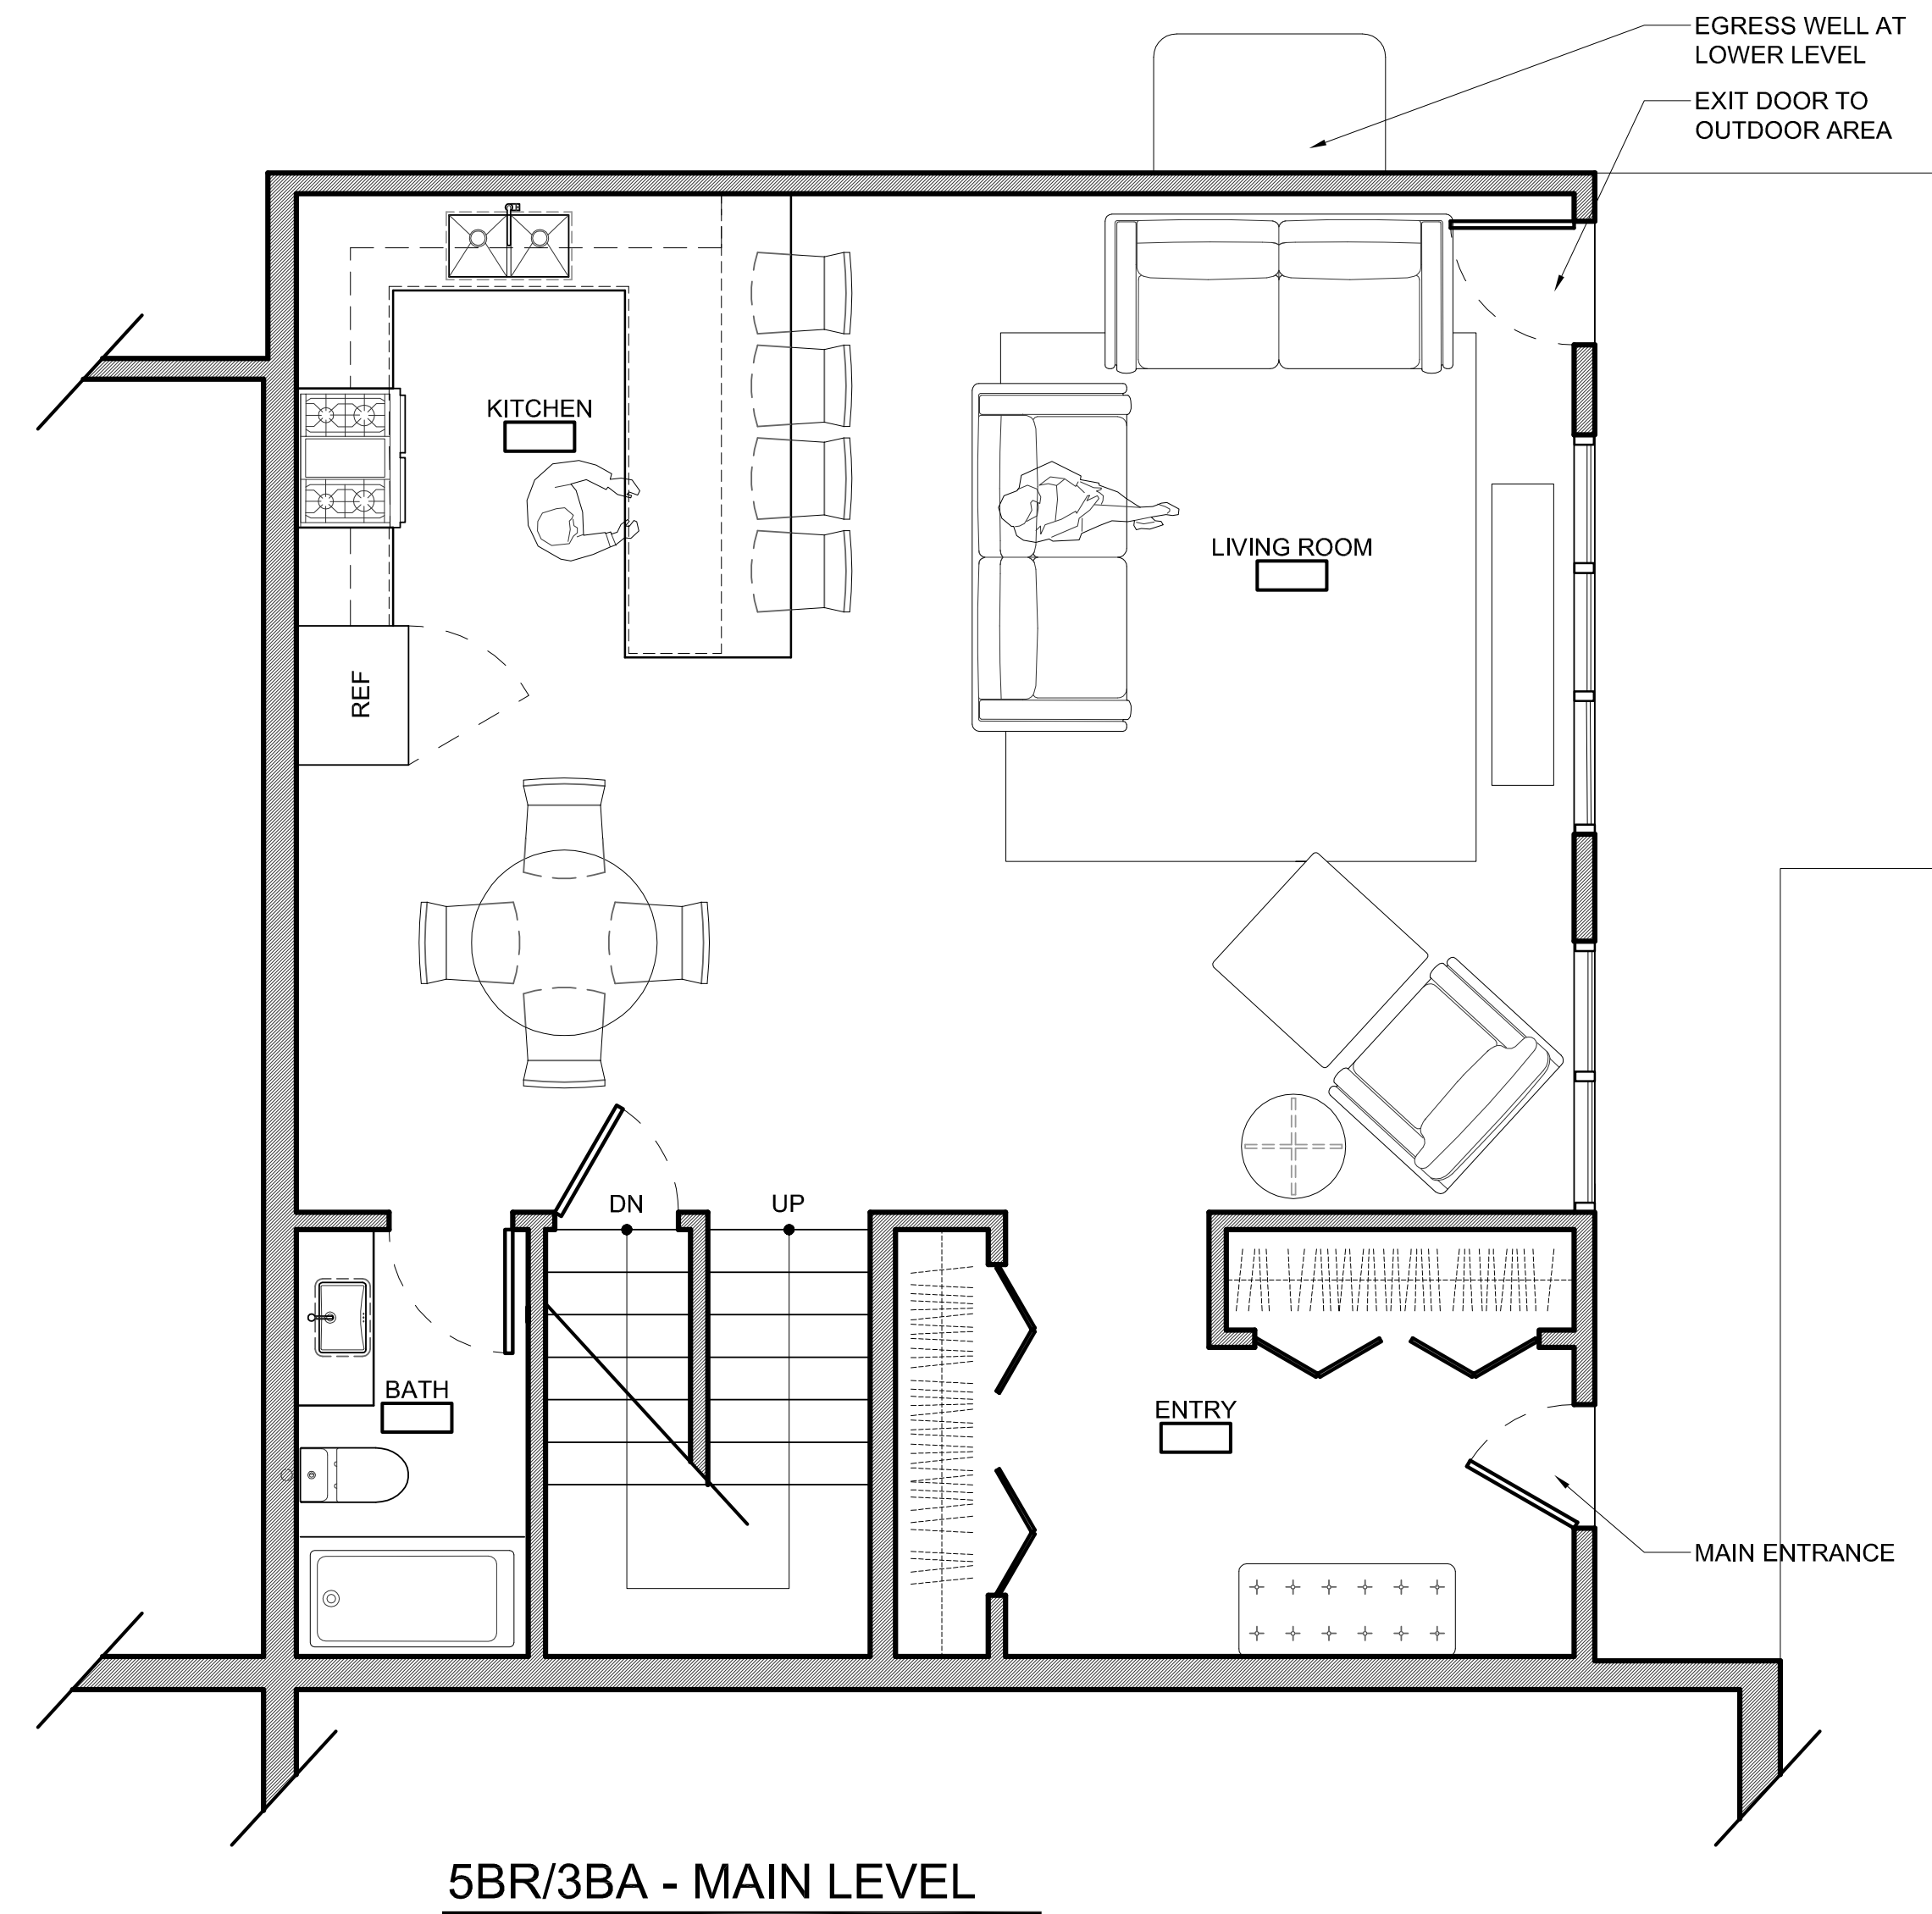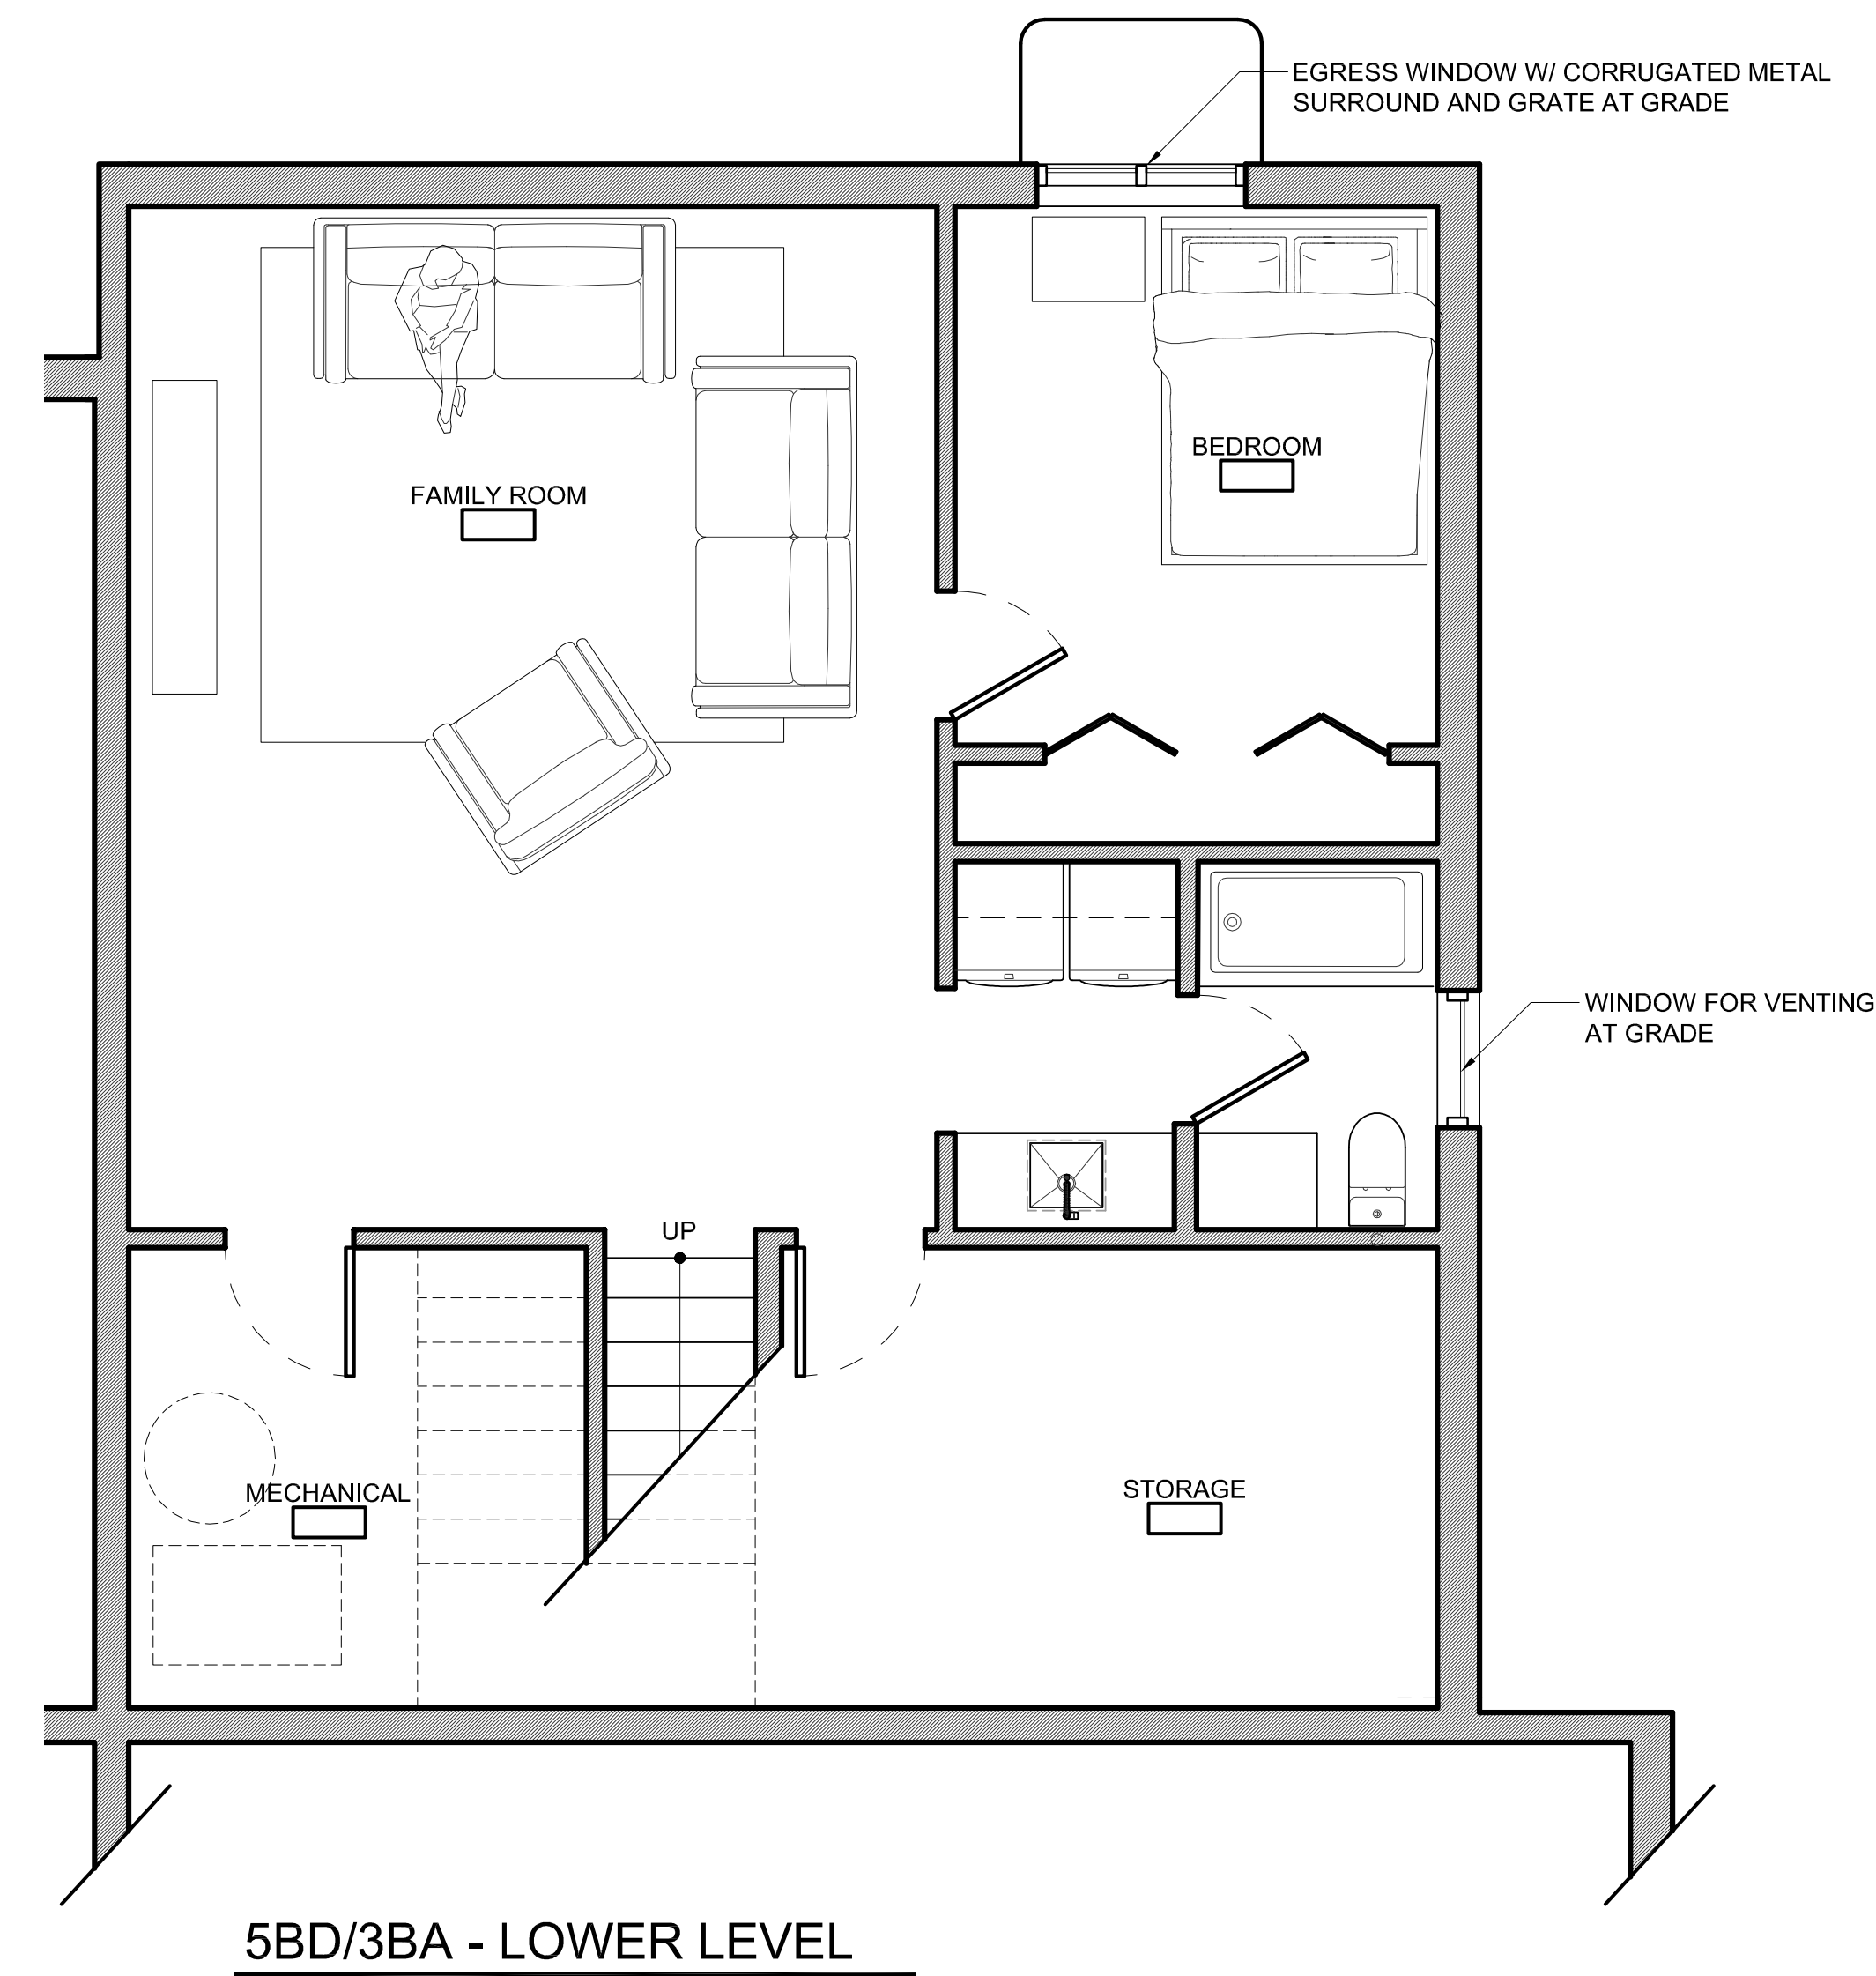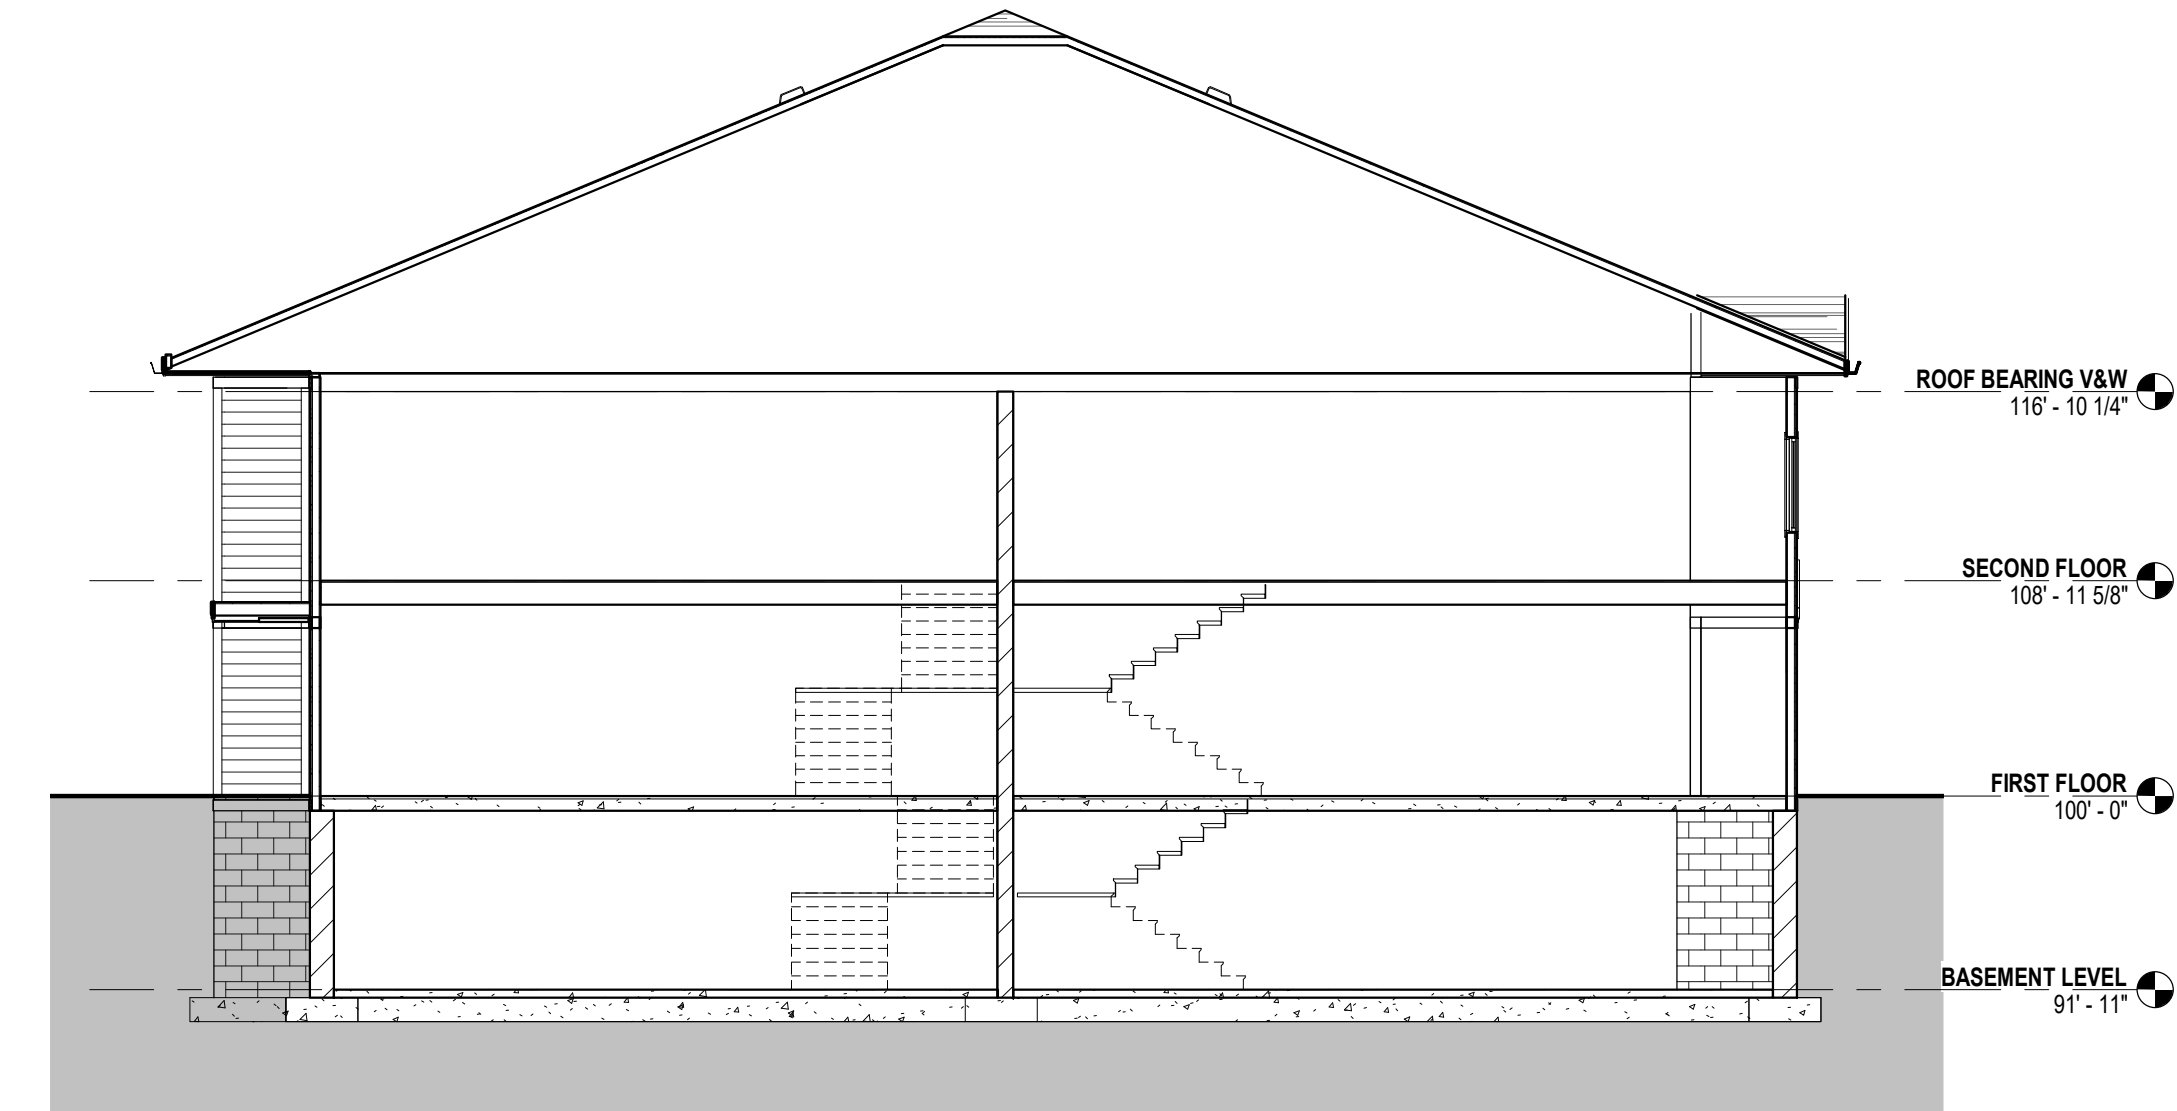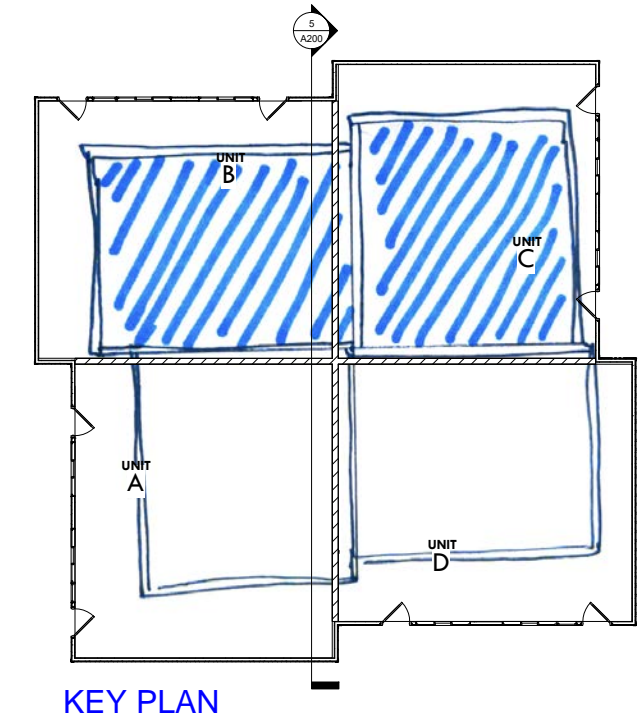

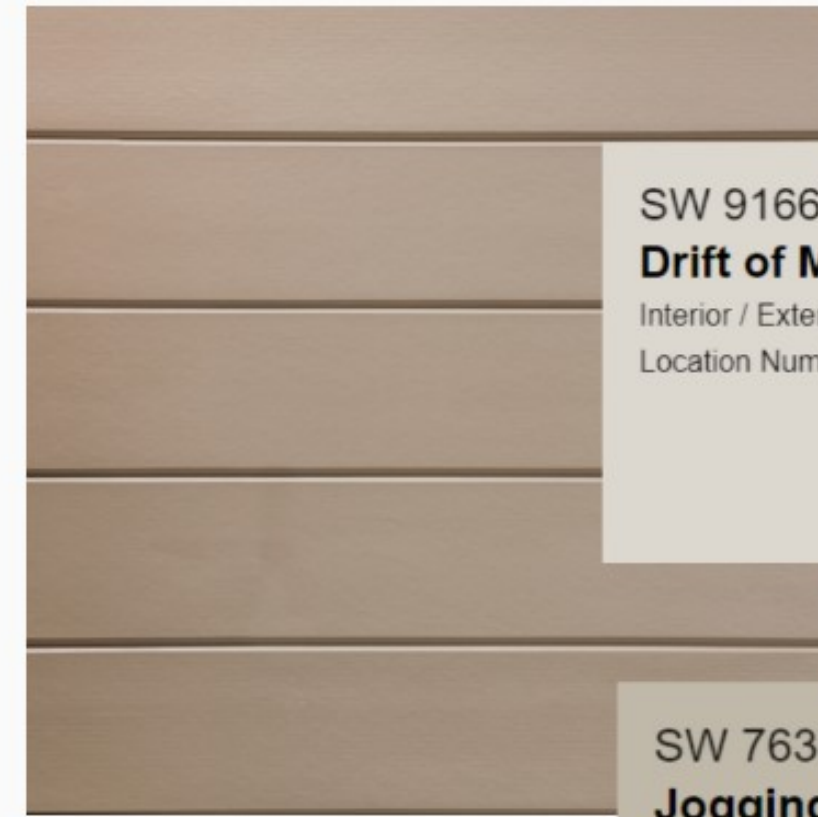

SW 9166
Drift of Mist
Interior / Exterior
Location Number: 238-C2

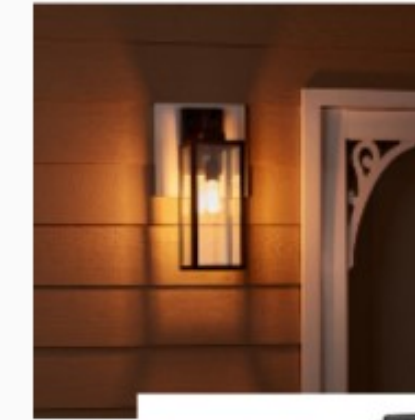

SW 7638
Jogging Path
Interior / Exterior
Location Number: 247-C2



